

Turkish Nationality Room Project -- Cathedral of Learning, University of Pittsburgh

Omer Akin, RA, PA/7884  
 5000 Forbes Avenue, MM-412  
 Carnegie Mellon University  
 Pittsburgh, PA 15213  
 ph 412 268 3594  
 fax 412 268 7507

The Turkish Nationality Room  
 Rooms 339-340  
 Cathedral of Learning  
 University of Pittsburgh  
 Pittsburgh, PA 15260-6271

Project number: 2003-15  
 Date: May 15, 2009  
 Drawn By: OA  
 Checked by: OA  
 Approved by: OA  
 Schematic design: .....  
 Design Development: .....  
 Working Drawings: X.....

Progress document: .....  
 Released for bid: .....  
 Released for construction: .....  
 As-built drawings: .....  
 Revisions: .....  
 Date: .....

University of Pittsburgh  
 Facility Management Office


University of Pittsburgh  
 Office of  
 &  
 Facility Management  
 Professional Stamp

Project name: Turkish Nationality Room  
 Turkish Nationality Room  
 Turkish Nationality Room  
 Job number: 2003-15  
 Date: 7.19.2009

Drawing description:  
 Index of architectural drawings  
 Nominal Scale: 3/4" = 1'-0" [ANSI D] ~ 1:16

CAD file name: rjg09TRArch.dwg  
 Drawing number: **A10**  
 Drawn by: OA  
 Page 10 of 25

TO BE PROVIDED BY ARTWORK AND GENERAL CONTRACTORS

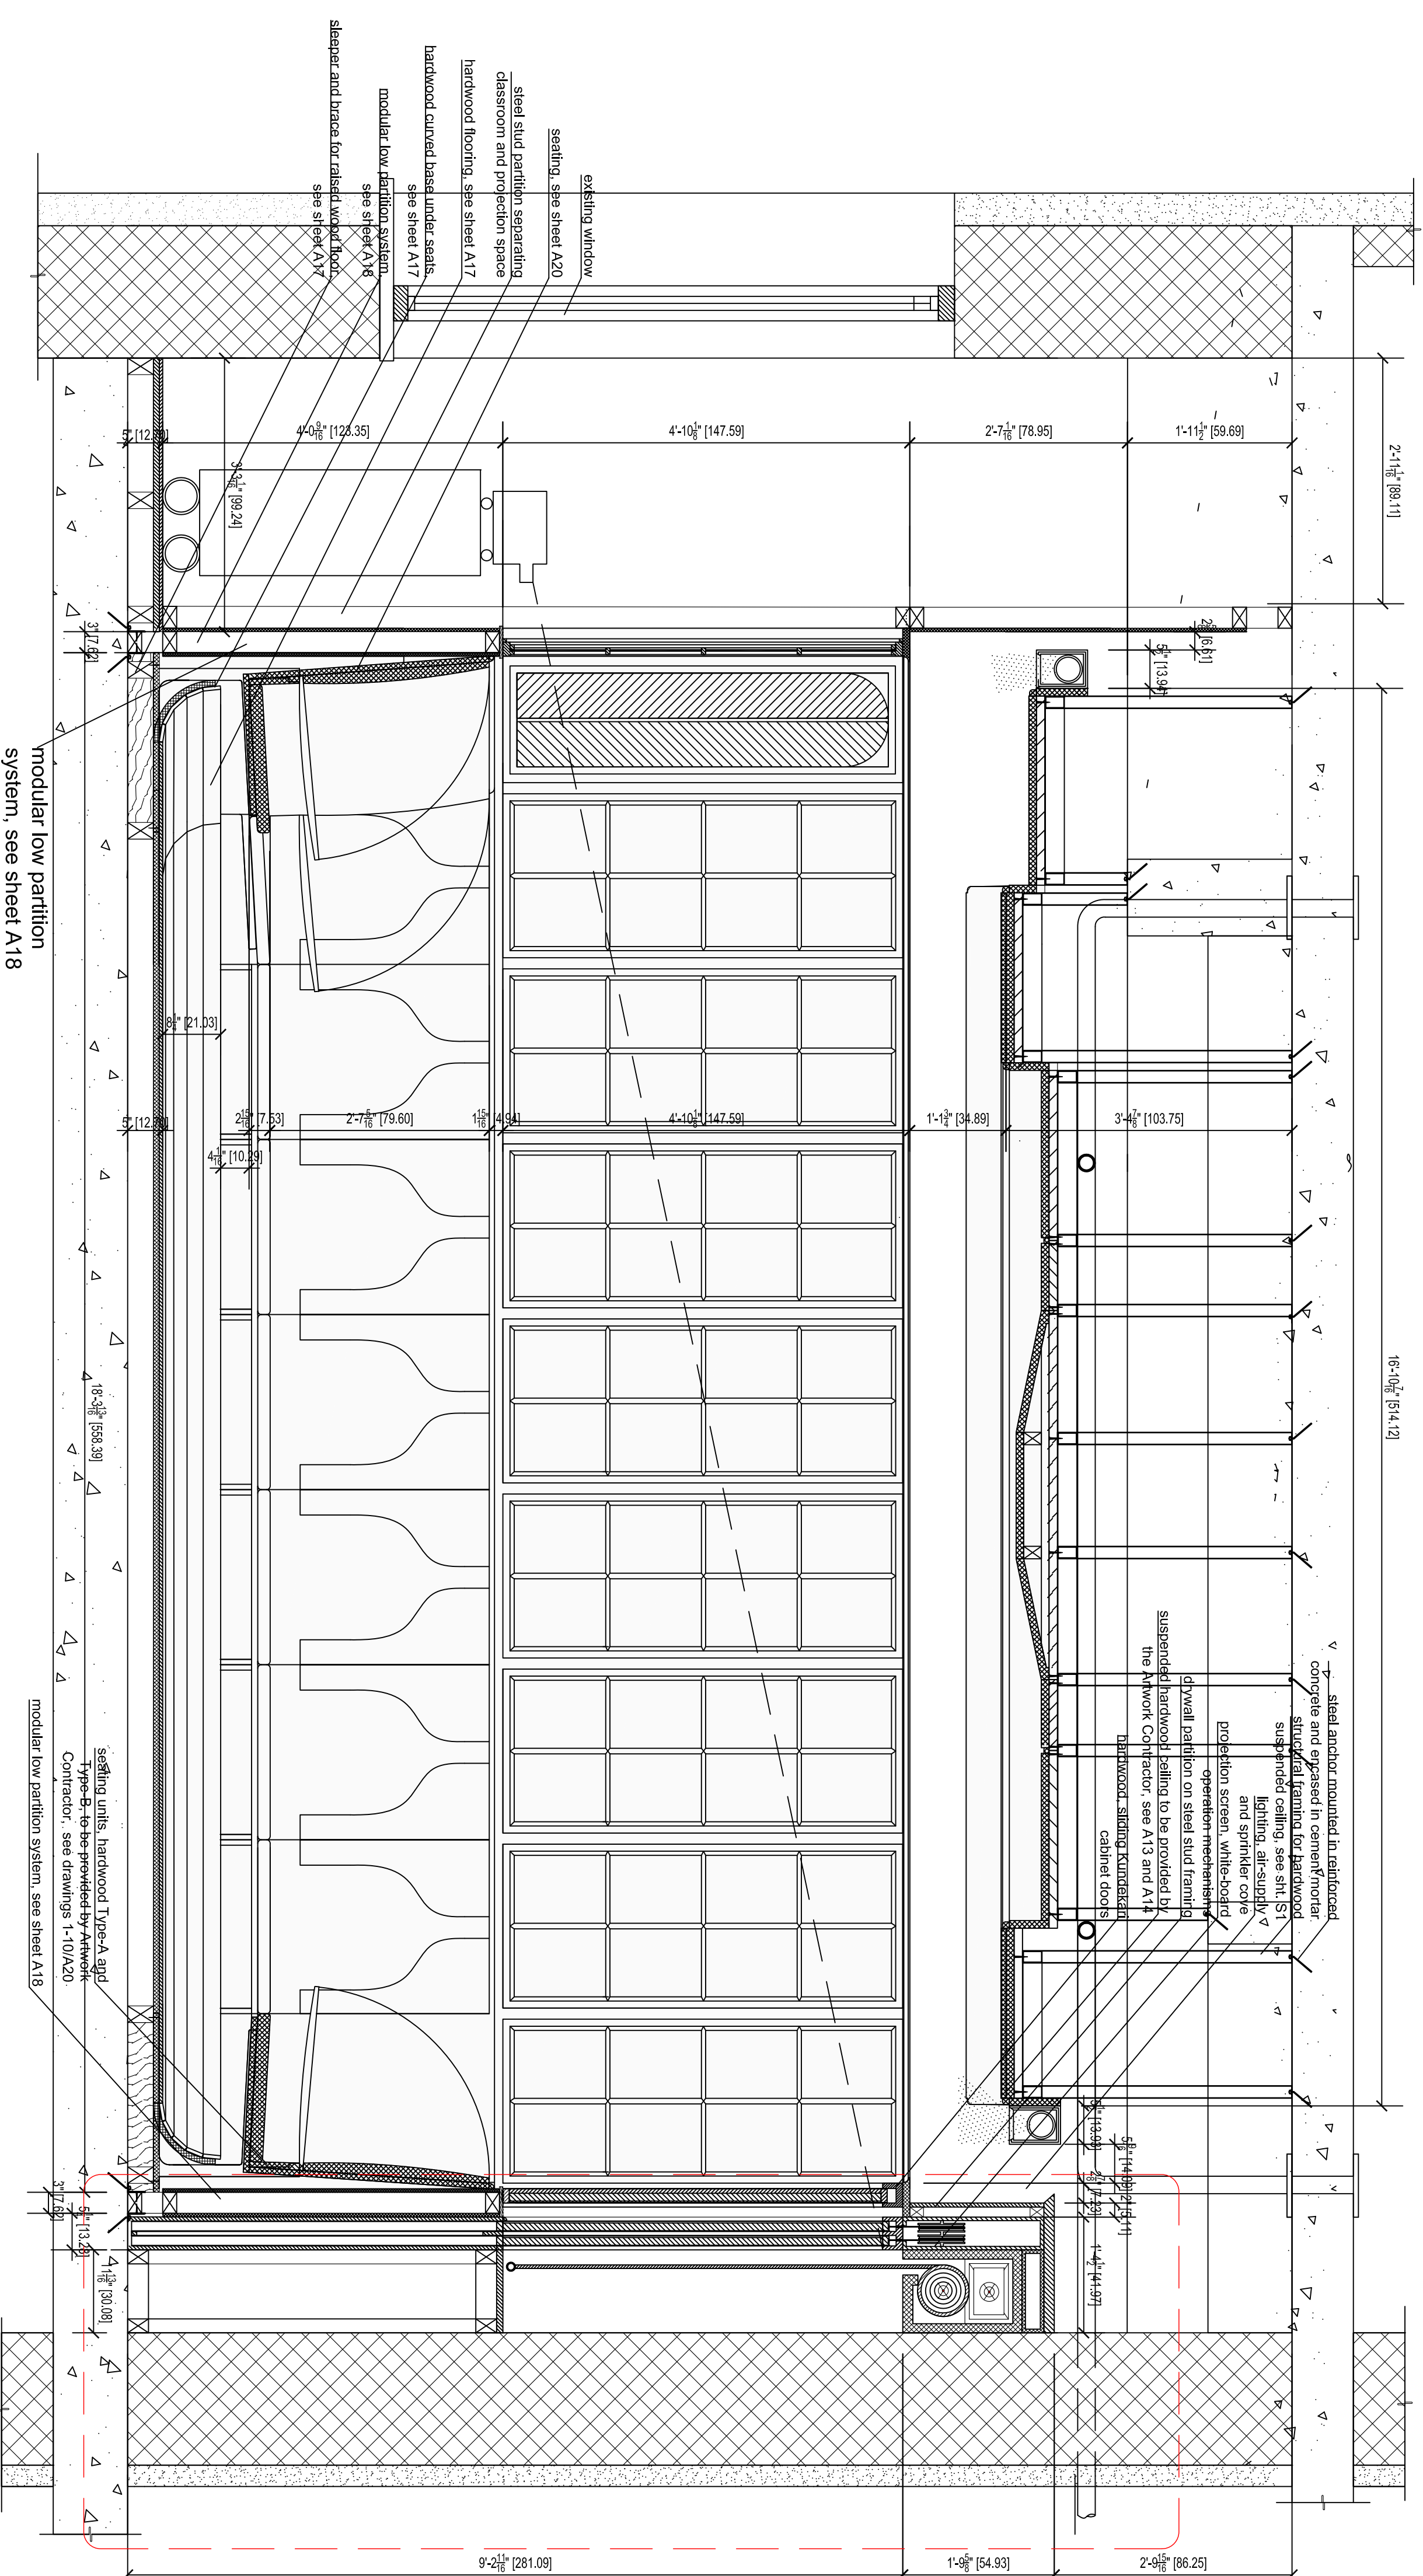

1/1A10

East Section-Elevation -- Classroom Wall / Doğu Kesit Cephesi -- Derslik Duvari  
 scale 3/4" = 1'-0" / ölçek 1:16

Note A3: The grayed out portions of the drawings indicate the work to be provided by the Artwork Contractor (abbreviated as A.C.), see sheets A11-20