

Omer Akin, RA, PA7884
5000 Forbes Avenue, MM-412
Carnegie Mellon University
Pittsburgh, PA 15213
ph 412 268 3594
fax 412 268 7507

The Turkish Nationality Room
Rooms 339-340
Cathedral of Learning
University of Pittsburgh
Pittsburgh, PA 15260-6271

Project number: 2003-15
Date: May 15, 2009
Drawn By: OA
Checked by: OA
Approved by: OA
Schematic design:
Design Development:
Working Drawings: X

Progress document:
Released for bid:
Released for construction:
As-built drawings:
Revisions:
Date:

University of Pittsburgh
Facility Management Office

University of Pittsburgh
Facility Management
Professional Stamp


Project name:
Turkish Nationality Room
Turkiye Odasi

Job number: 2003-15
Date: 7.19.2009

Drawing description:
Index of architectural drawings
Scale: 1" = 1'-0" AND 2" = 1'-0" [ANSI] D - 1/2, 1:6

CAD file name: pgn091TRArch.dwg
Drawing number: A19
Page 19 of 25
Drawn by: OA

(c) 2008 Omer Akin, RA, Sole Proprietor
1505 Shady Avenue, Pittsburgh PA 15217

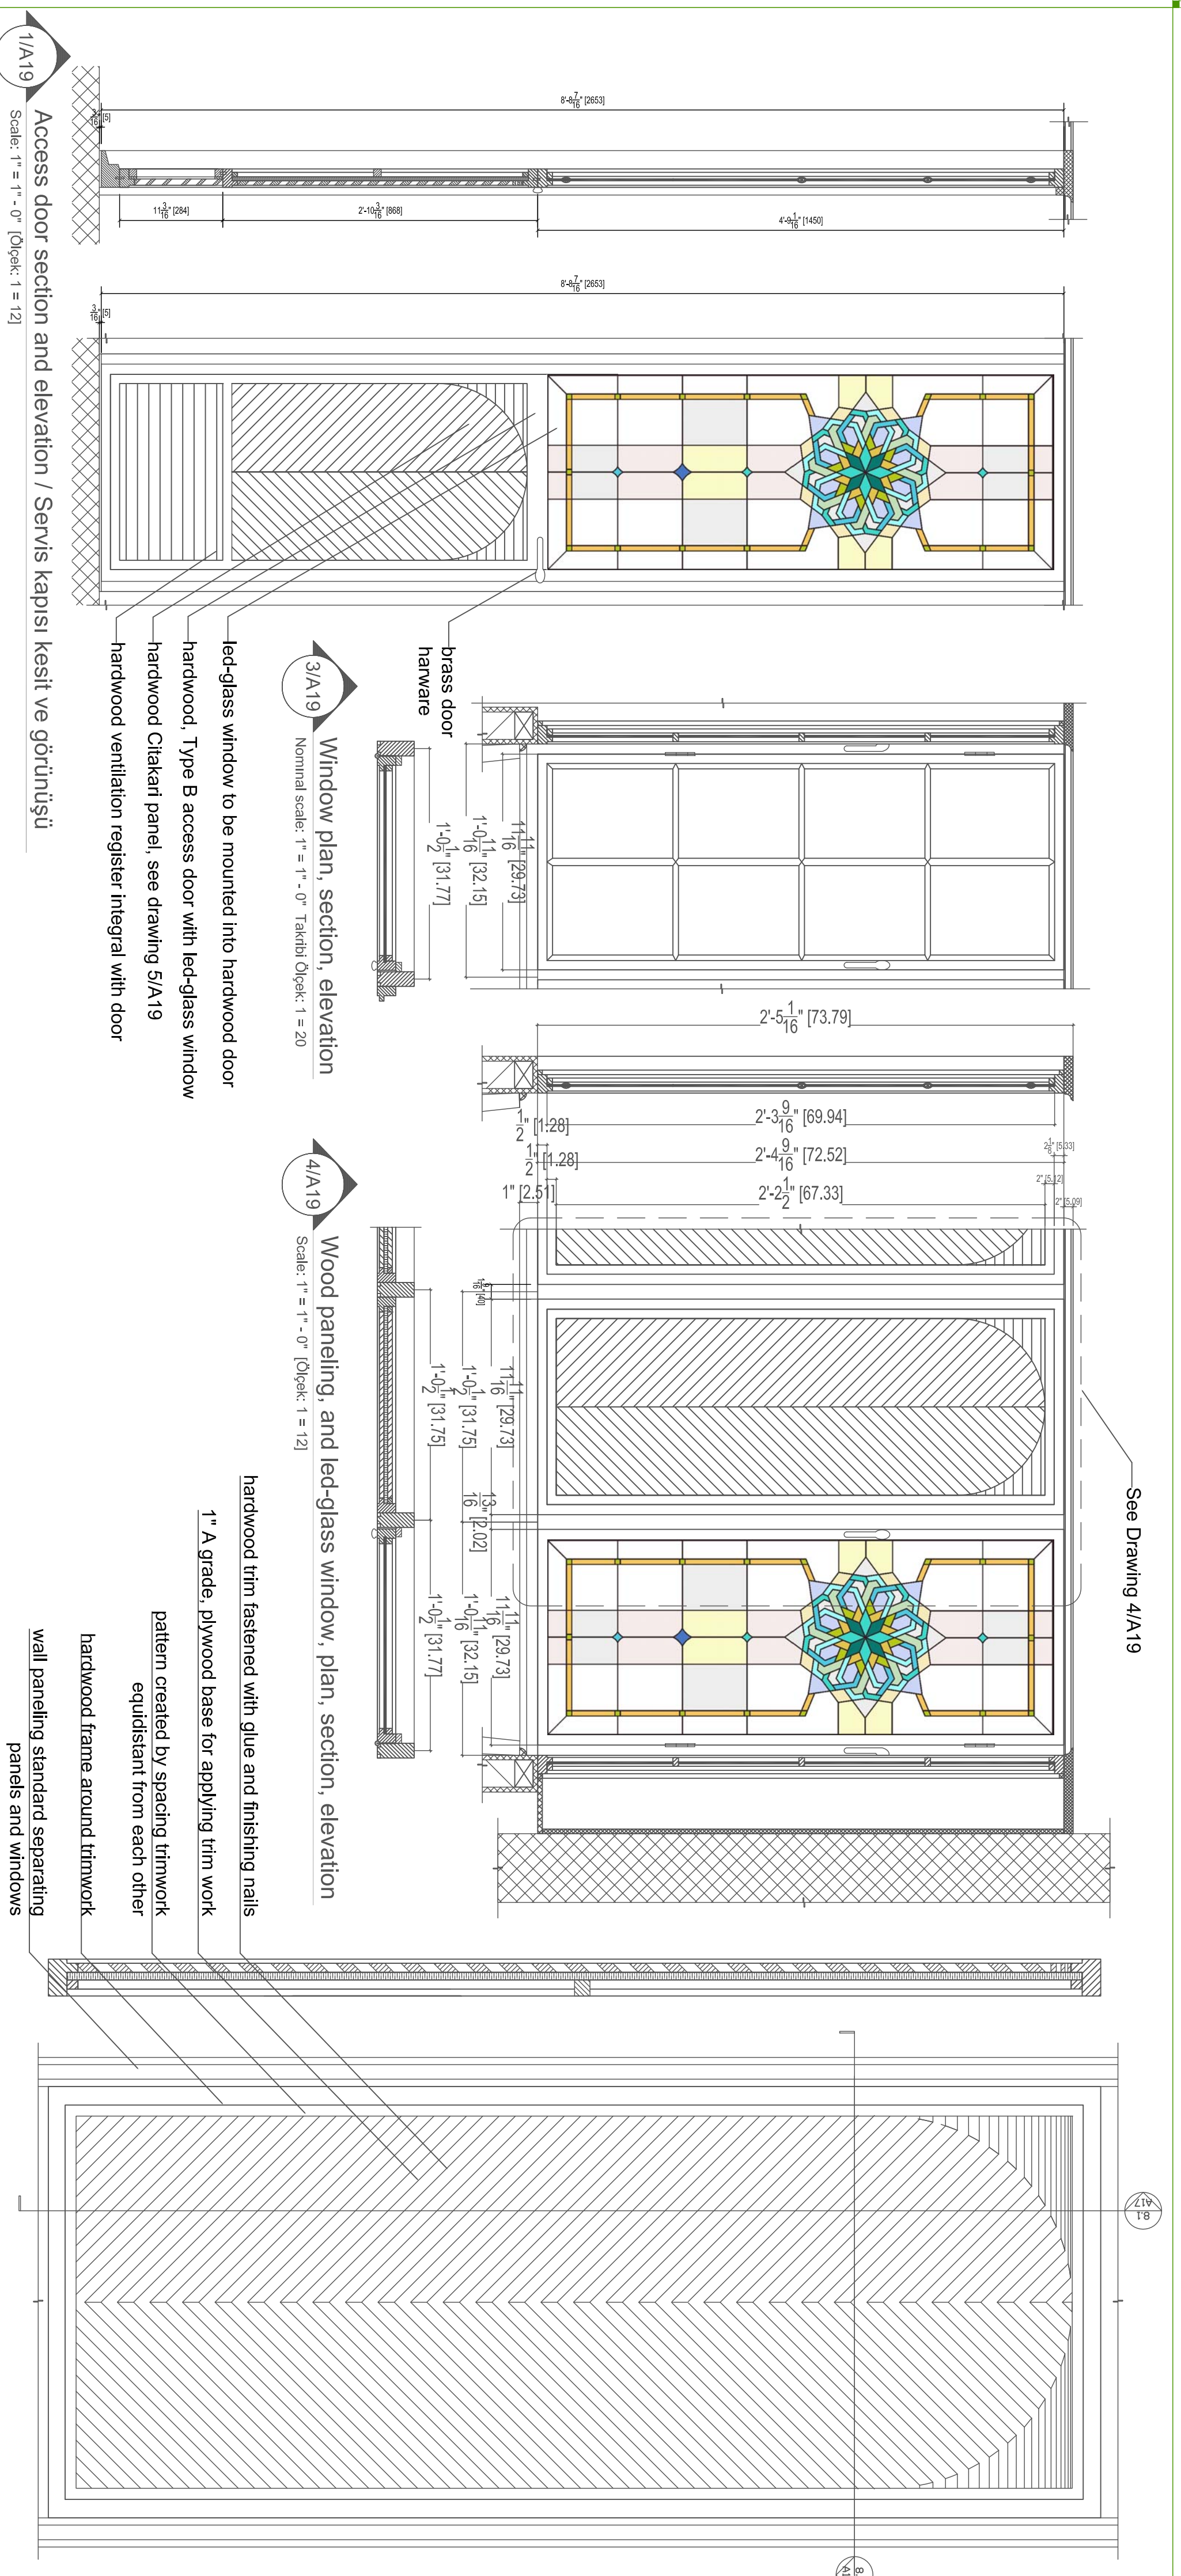

TO BE PROVIDED BY ARTWORK CONTRACTOR