

Turkish Nationality Room Project -- Cathedral of Learning, University of Pittsburgh

Omer Akin, RA, PA7884
 5000 Forbes Avenue, MM-412
 Carnegie Mellon University
 Pittsburgh, PA 15213
 ph 412 268 3594
 fax 412 268 7507

The Turkish Nationality Room
 Rooms 339-340
 Cathedral of Learning
 University of Pittsburgh
 Pittsburgh, PA 15260-6271

Project number: 2003-15
 Date: May 15, 2009
 Drawn By: OA
 Checked by: OA
 Approved by: OA
 Schematic design:
 Design Development:
 Working Drawings: X.....

Progress document:
 Released for bid:
 Released for construction:
 As-built drawings:
 Revisions:
 Date:

University of Pittsburgh
 Facility Management Office


University of Pittsburgh
 Office of
 &
 Facility Management
 Professional Stamp

Project name: Turkish Nationality Room
 Job number: 2003-15
 Date: 7.19.2009

Drawing description:
 Index of architectural drawings
 Scale: 3/4" = 1'-0" (ANSI D) - 1:16

CAD file name: pjt030TRKArch.dwg
 Drawing number: **A6**
 Drawn by: OA
 Page 6 of 25

TO BE PROVIDED BY ARTWORK AND GENERAL CONTRACTORS

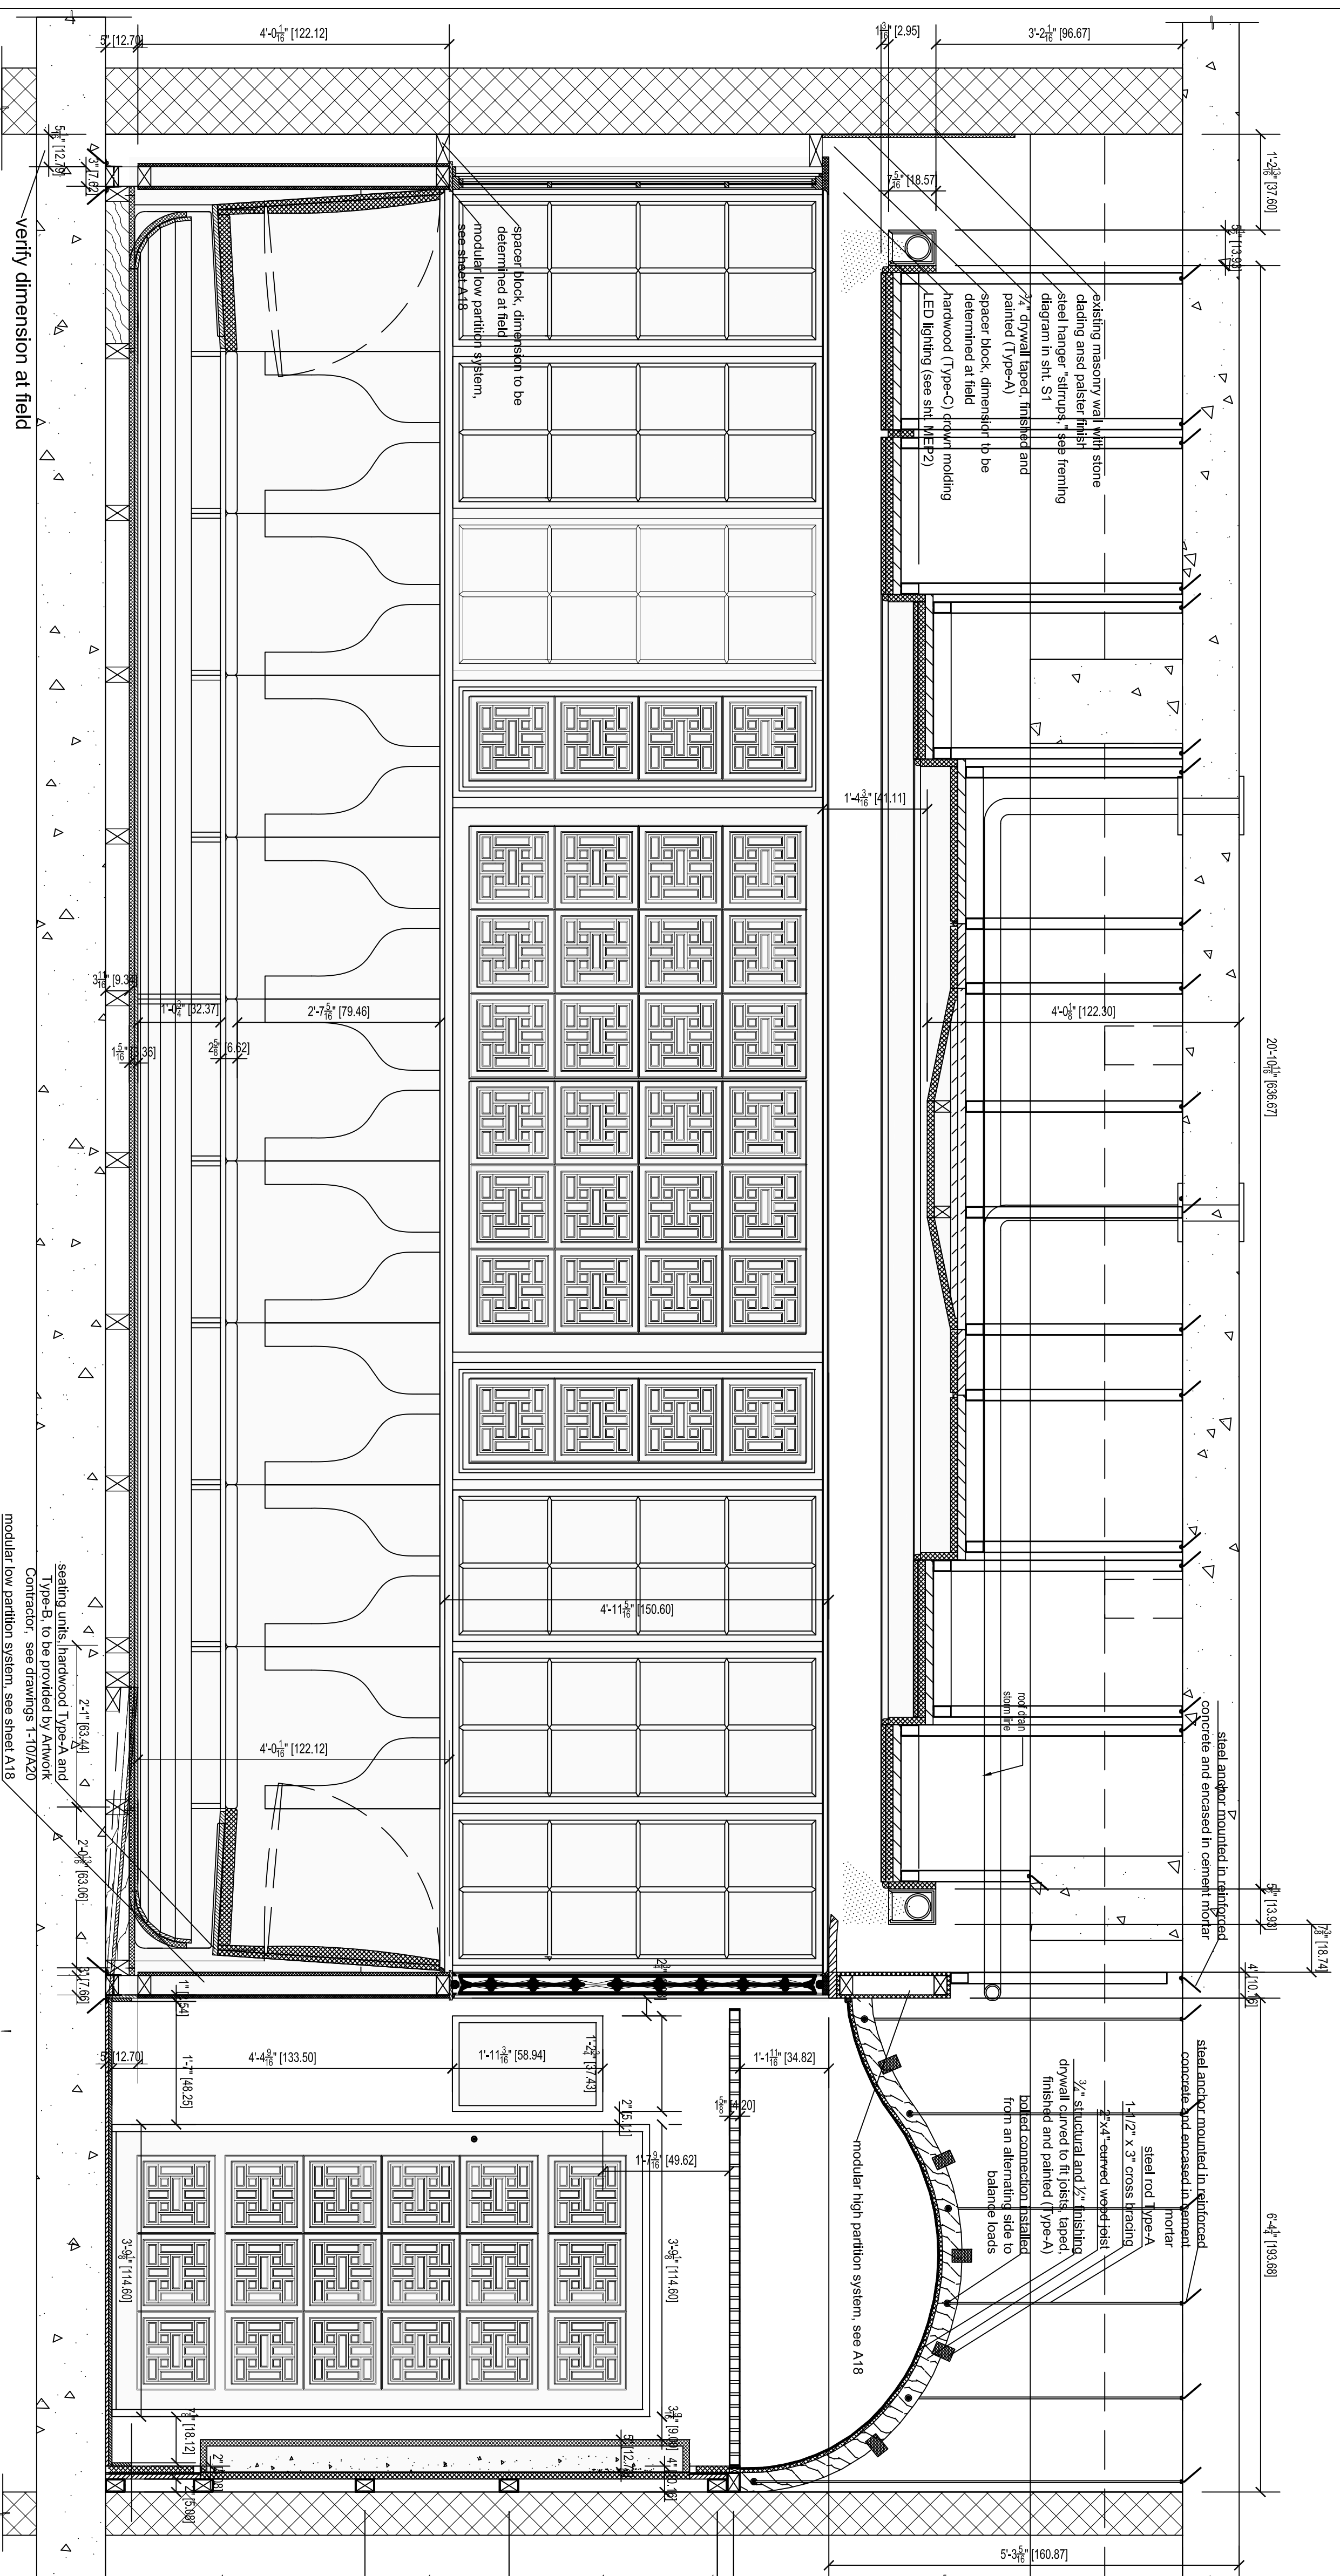

1/A6

South Section-Elevation -- Classroom Podium Wall / Güney Kesit-Cephesi
 scale: 3/4" = 1'-0" / ölçek: 1:16

Note 2: The grayed out portions of the drawings indicate the work to be provided by the Artwork Contractor (abbreviated as A.C.), see sheets A11-120