


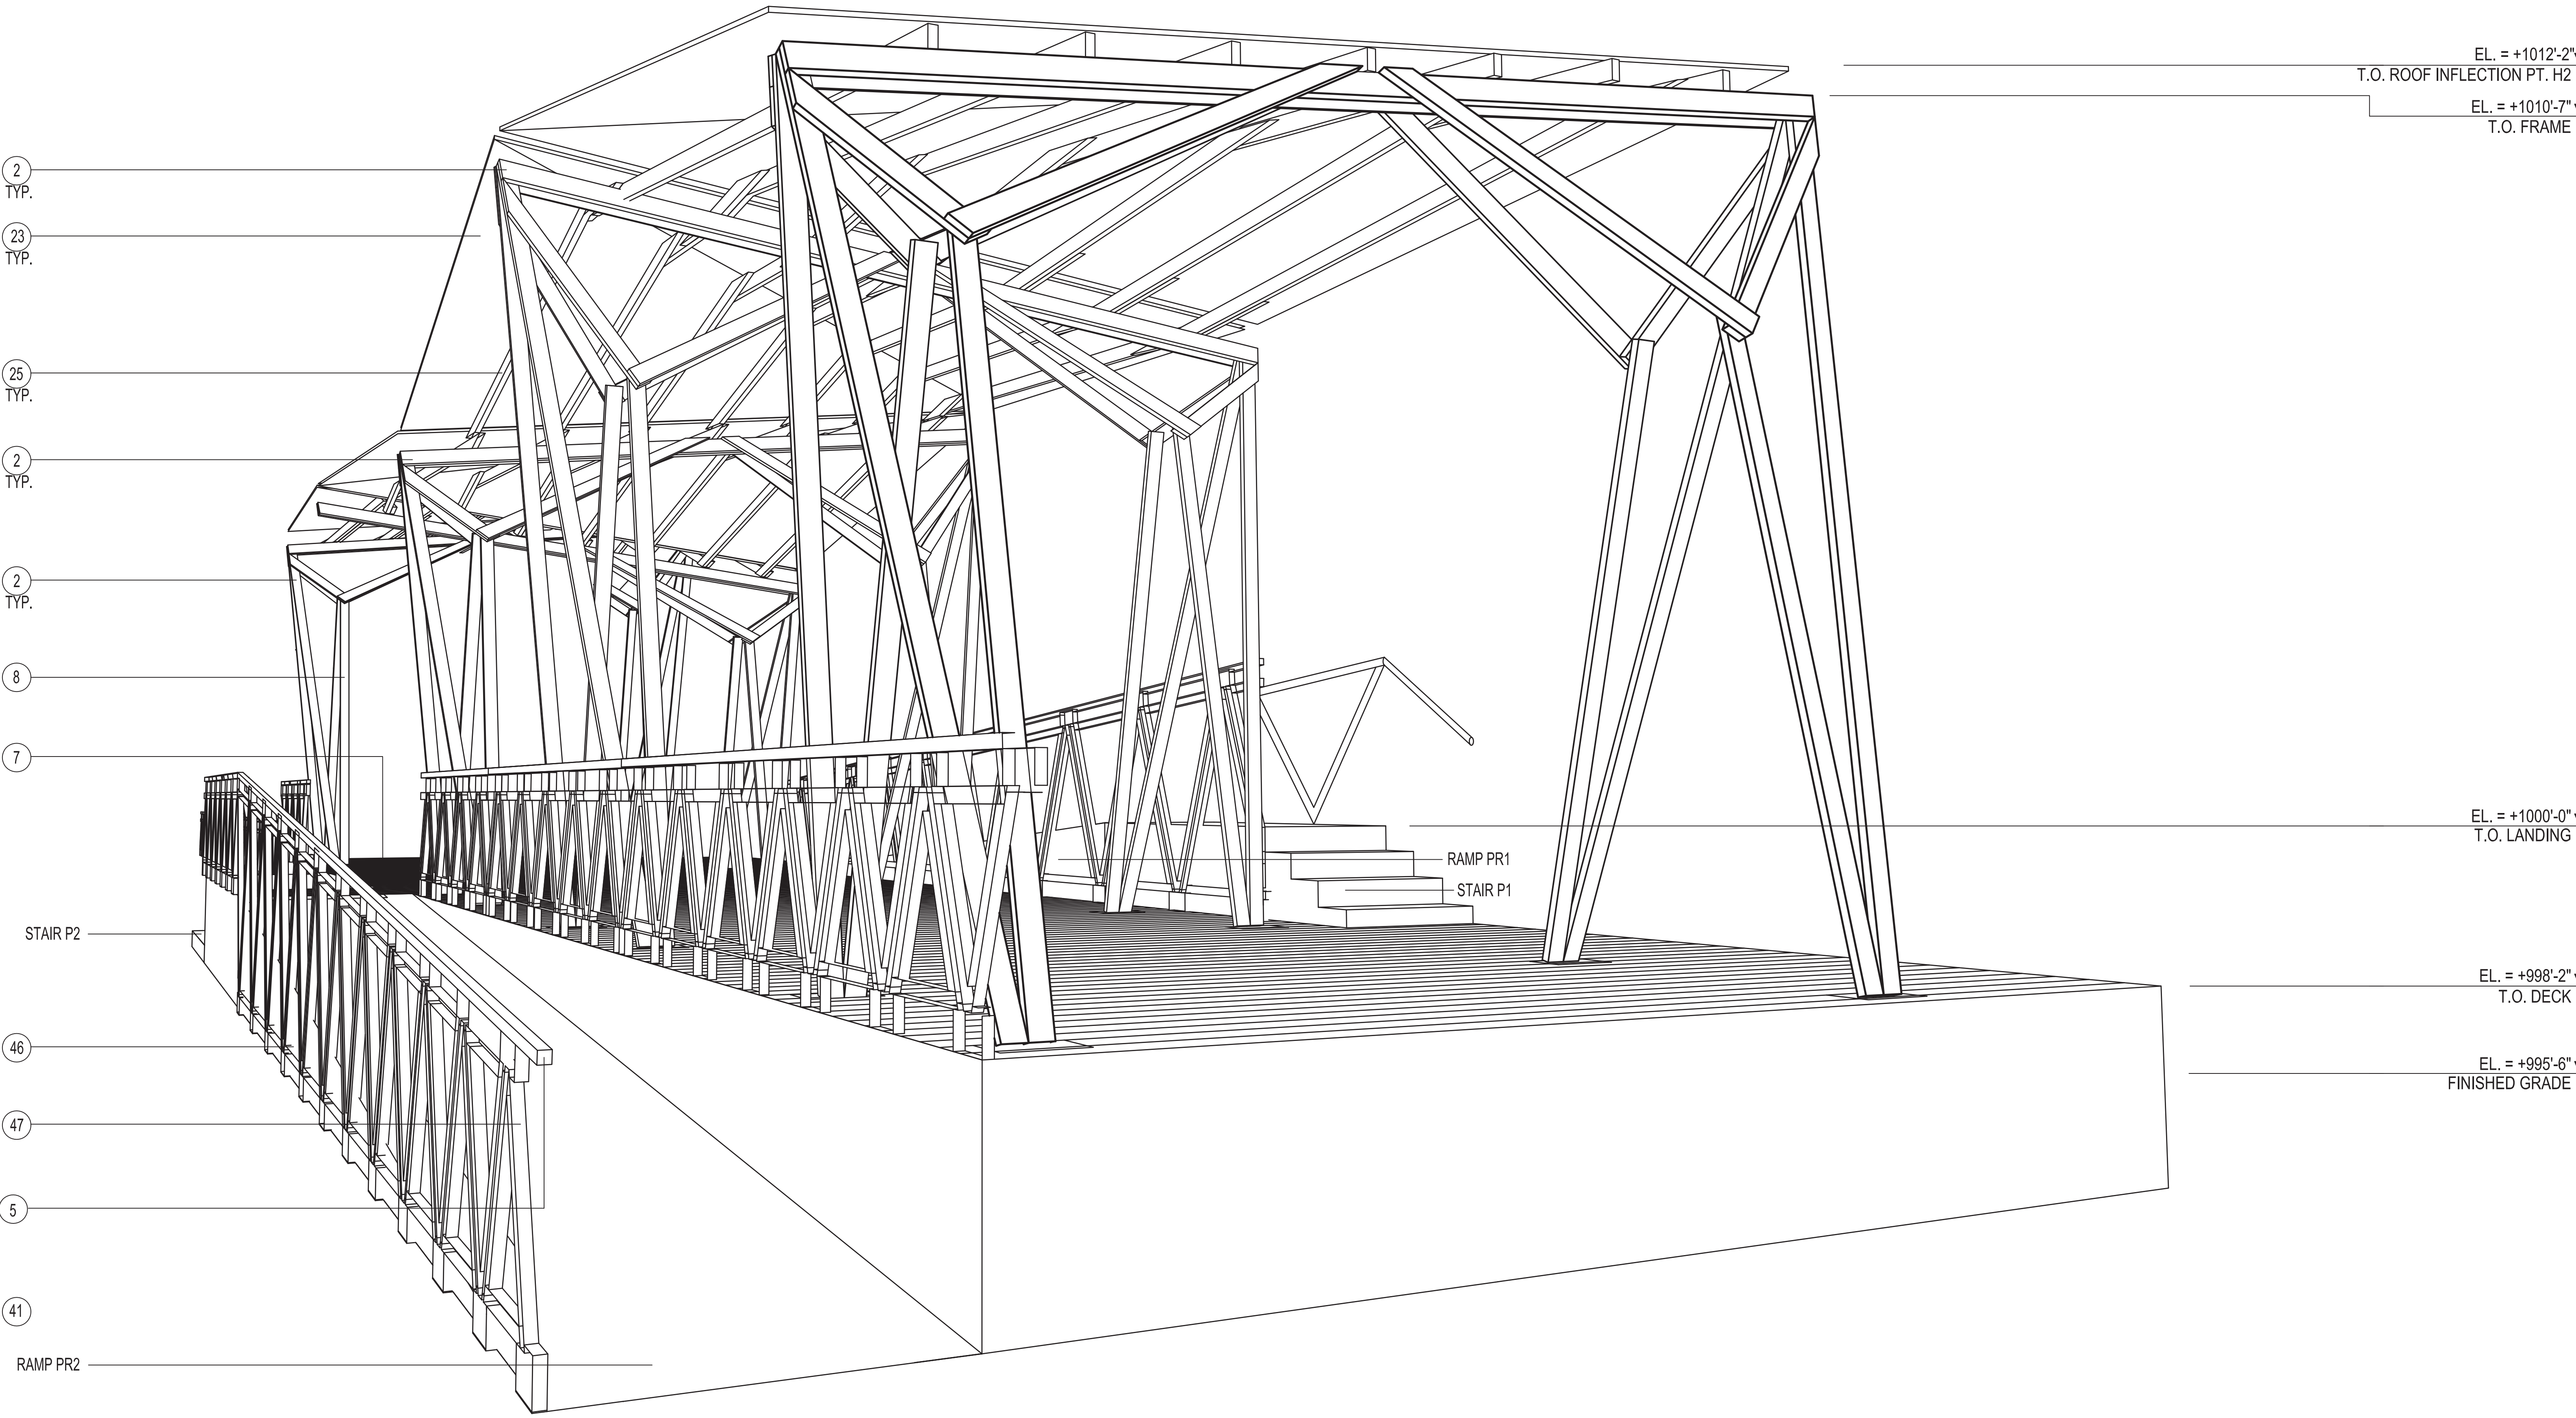


▼ EL. = 1012'-2"
T.O. ROOF INFLECTION PT. H2

▼ EL. = 1010'-7"
T.O. FRAME

▼ EL. = 1008'-9"
B.O. FRAME

▼ EL. = 995'-6"
FINISHED GRADE

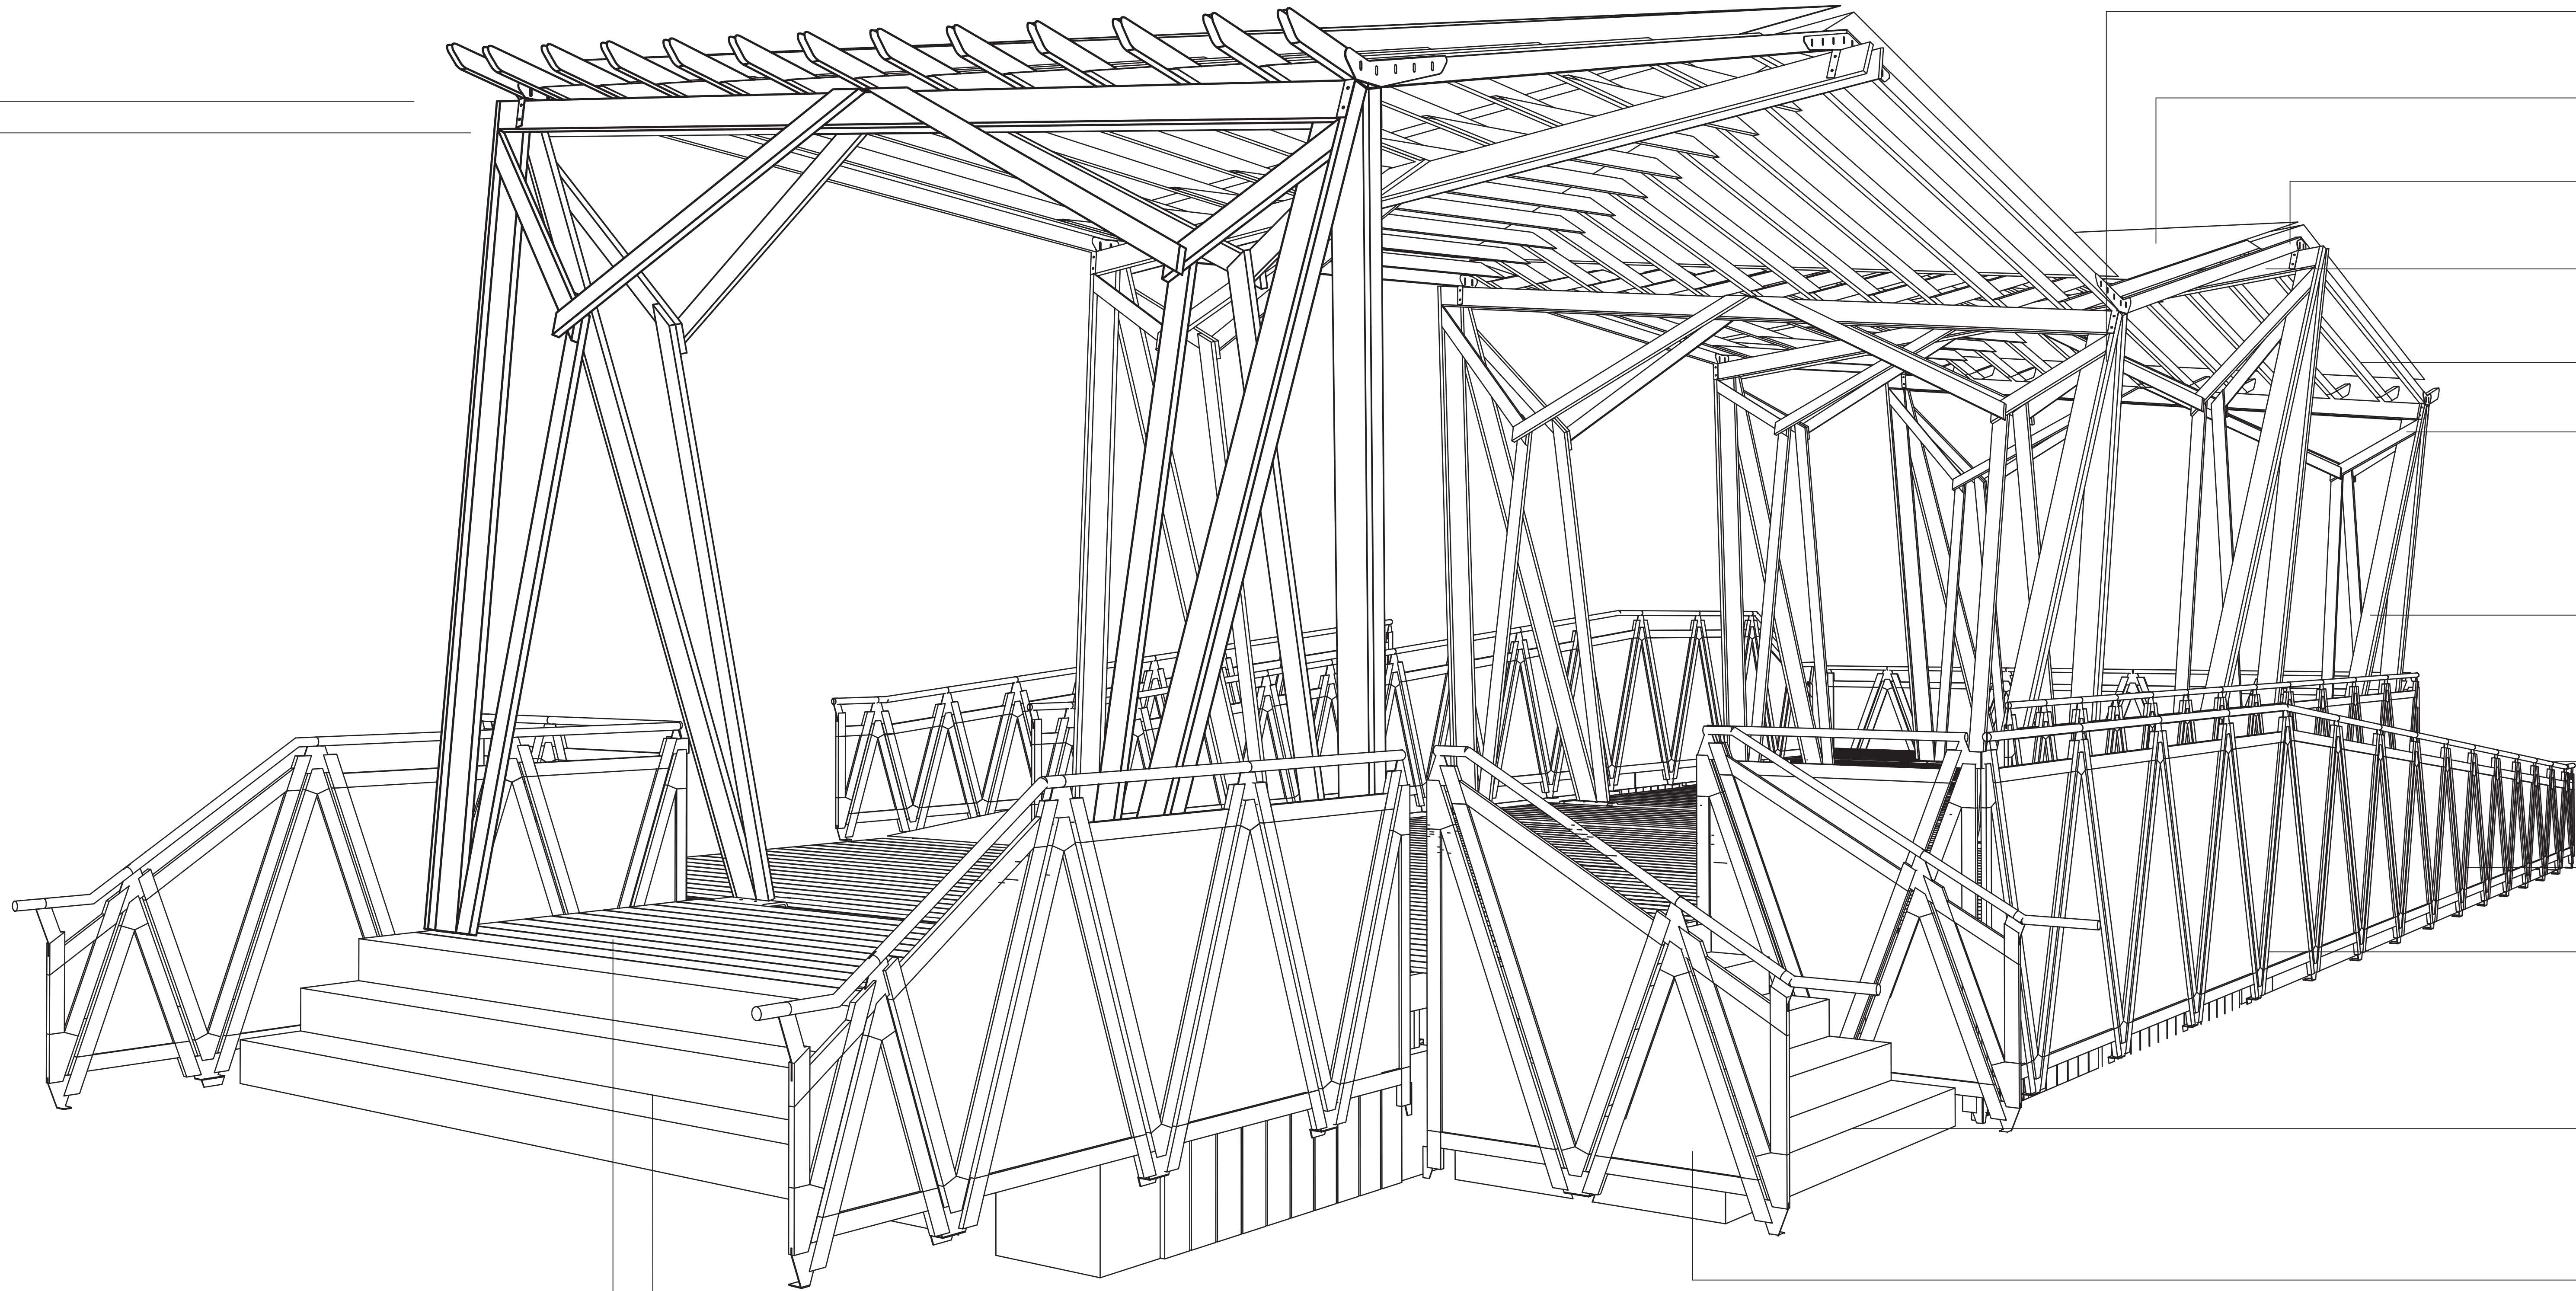

6
TYP.

23
TYP.

14
TYP.

2
TYP.

25
TYP.

8
TYP.

2
TYP.

48
TYP.

47
TYP.


47
TYP.

STAIR P2


46
TYP.

STAIR P3


3
TYP.

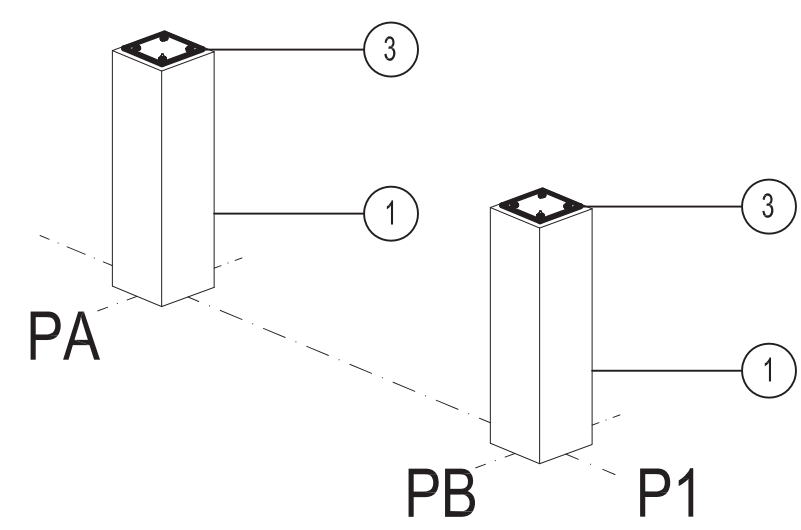


STEP 1 | STEEL BASE PLATES

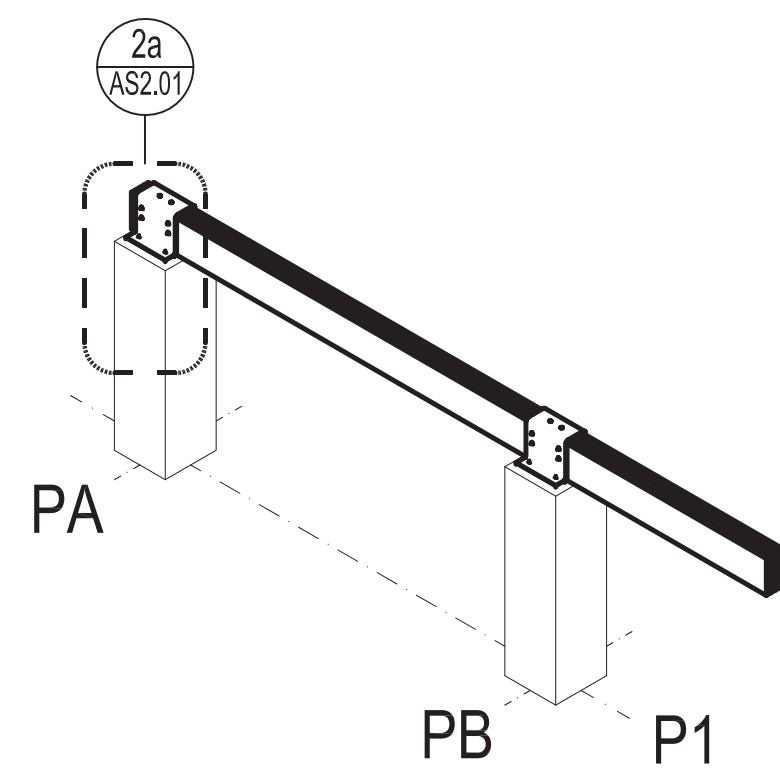


STEP 2 | DECK BEAMS AND STEEL SADDLES

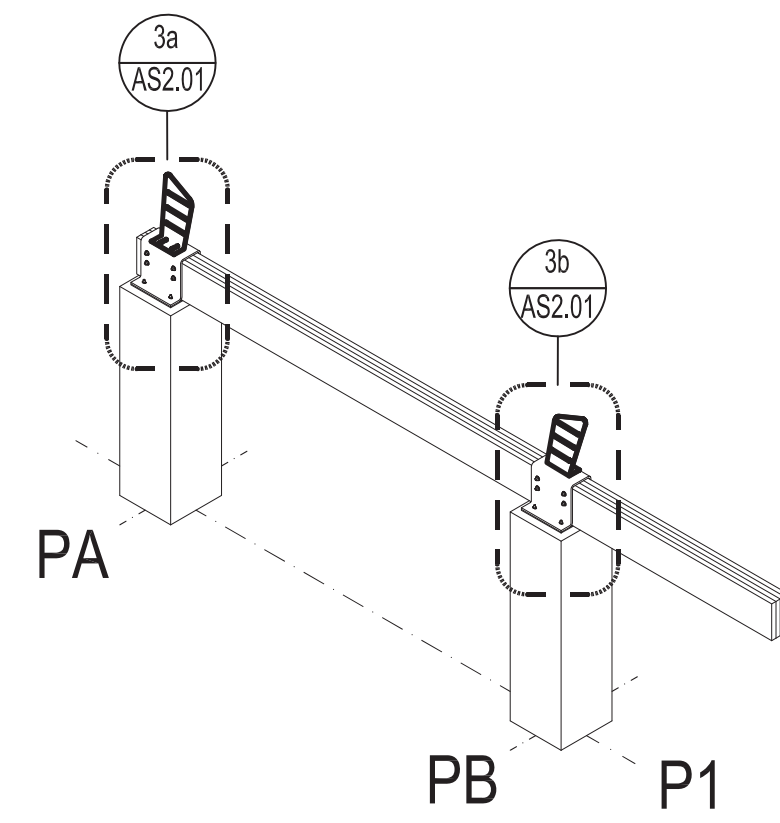


STEP 3 | STEEL SHOES

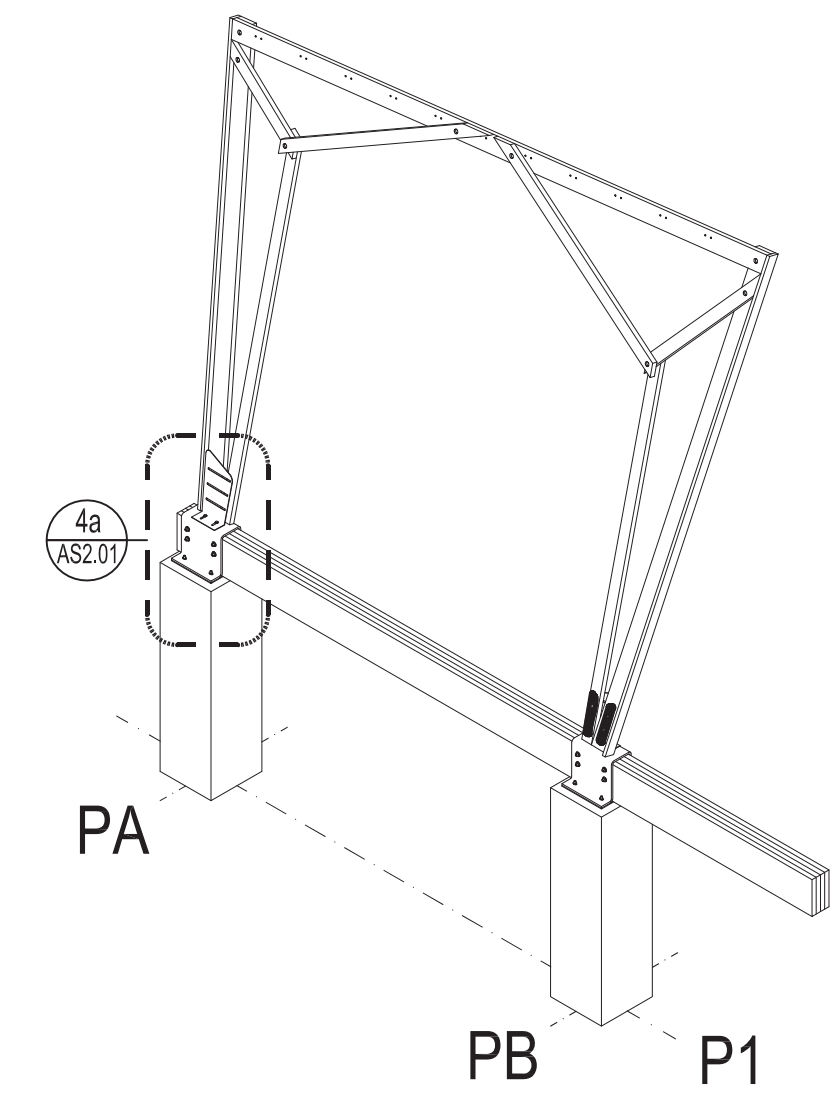


STEP 4 | FRAME

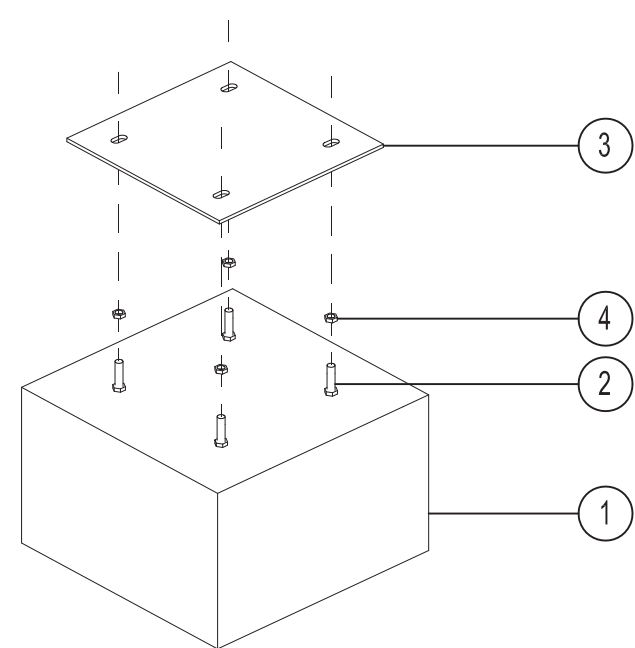


DETAIL 1a | SET BASE PLATE ON LEVELLED SETTING NUTS

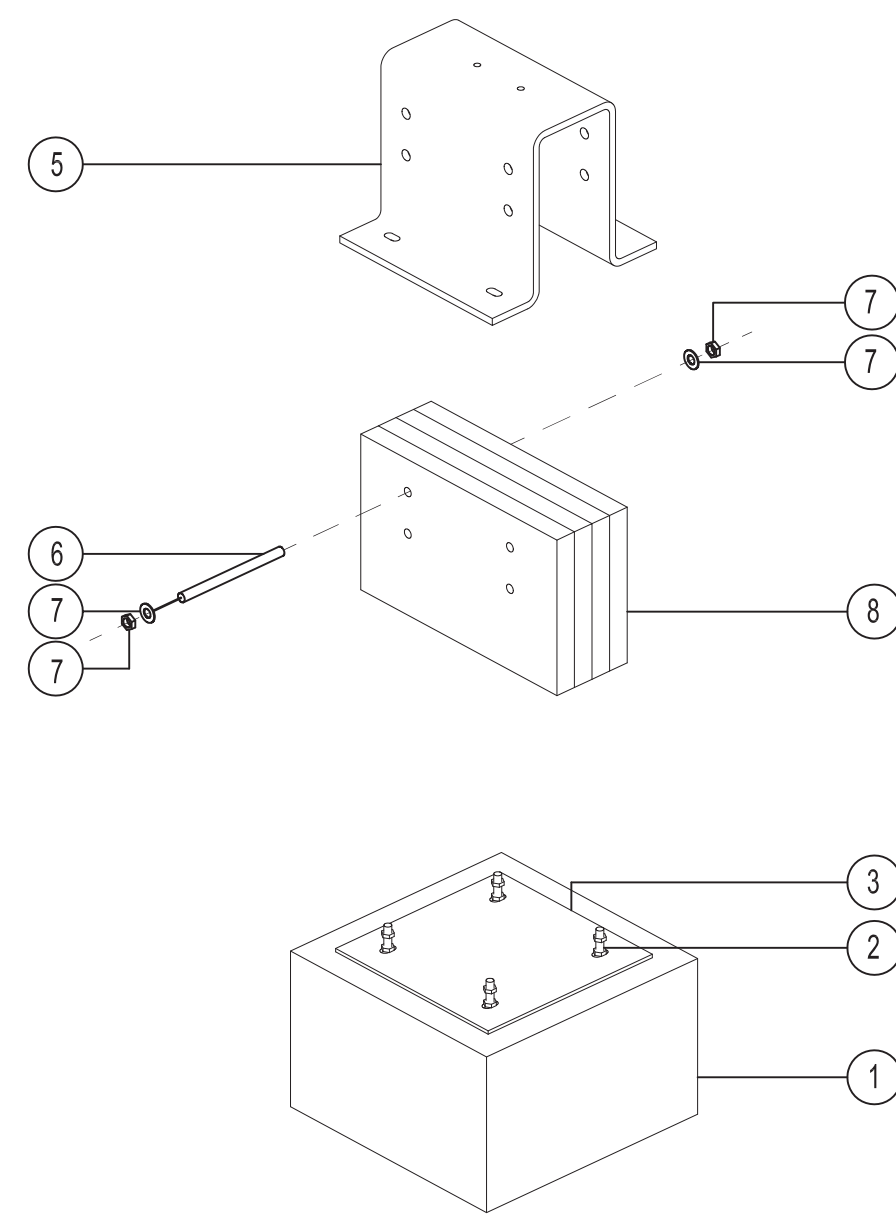

DETAIL 2a | PLACE (4) 2" X 12" BEAM AND STEEL SADDLE ON BASE PLATE

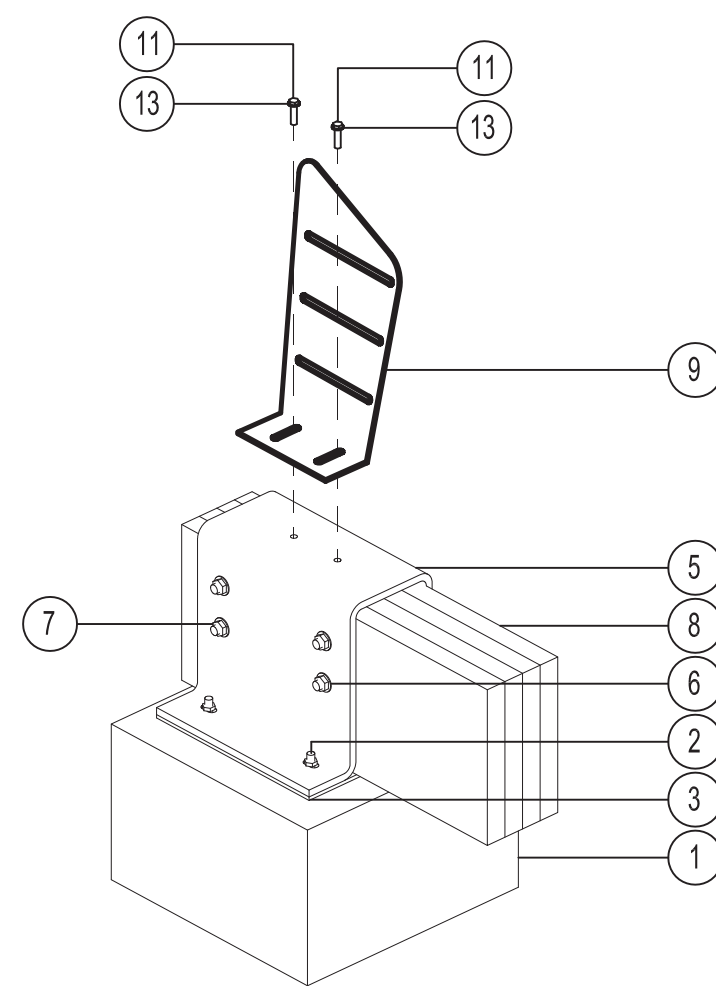


DETAIL 3a

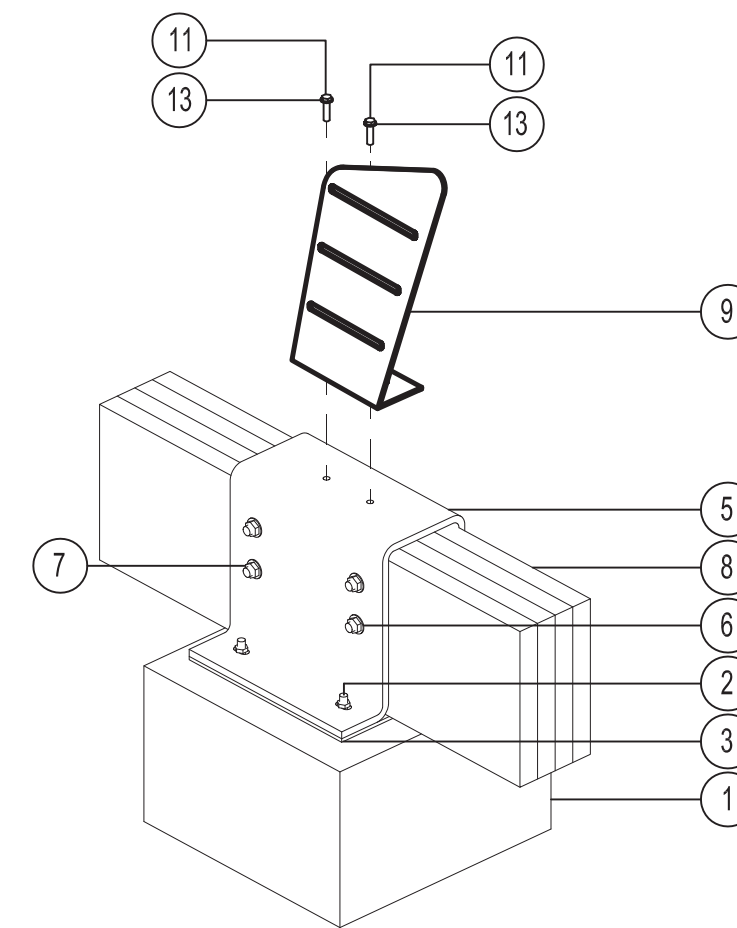


DETAIL 3b


PLACE STEEL SHOE ON STEEL SADDLE (SEE LAYOUT ON SHEET AS3.00)

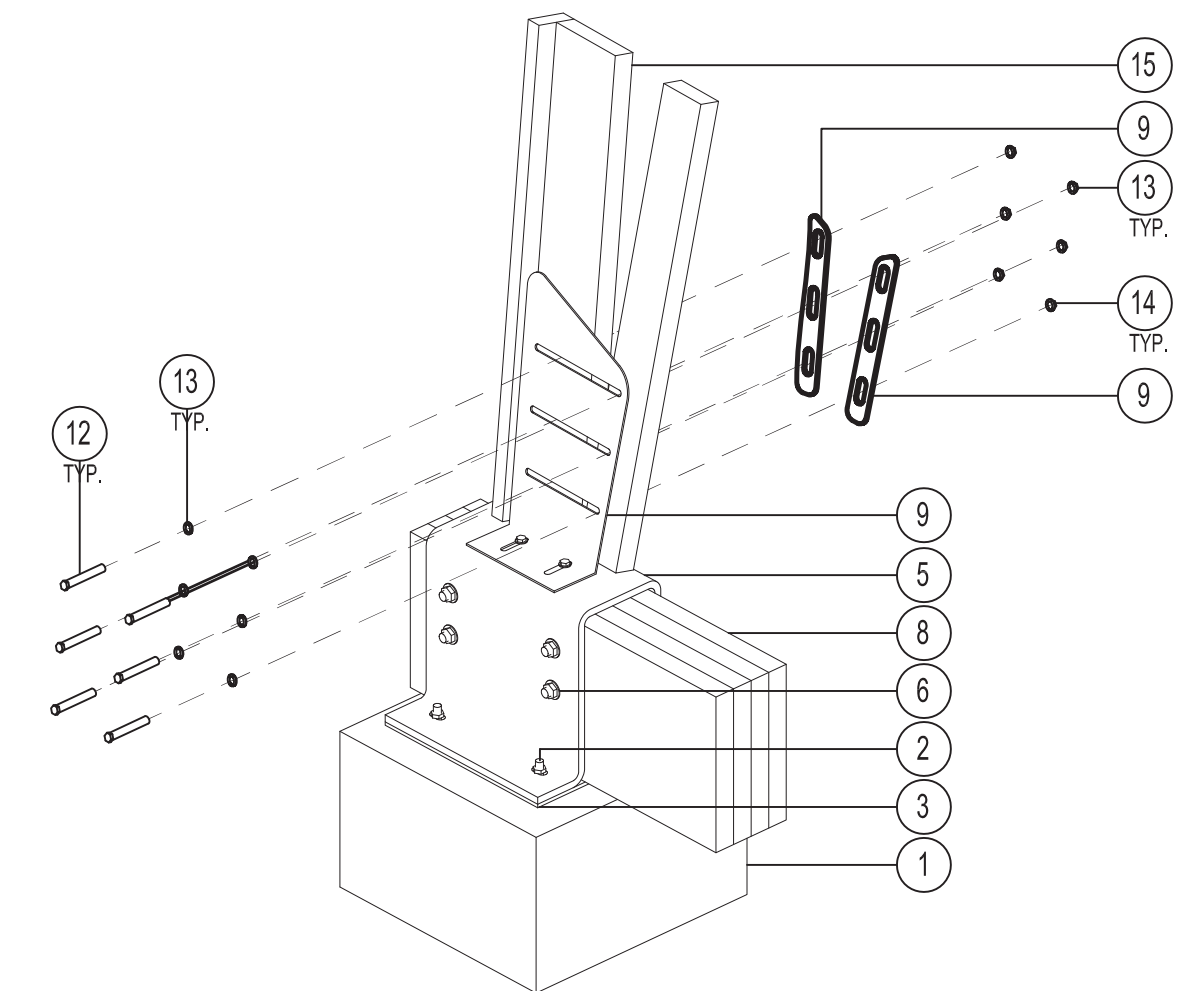


DETAIL 4a | PLACE FRAME AGAINST STEEL SHOE AND BACK PLATE (SEE ASSEMBLY PROCESS ON SHEET AS2.00 AND LAYOUT ON SHEET AS3.00)

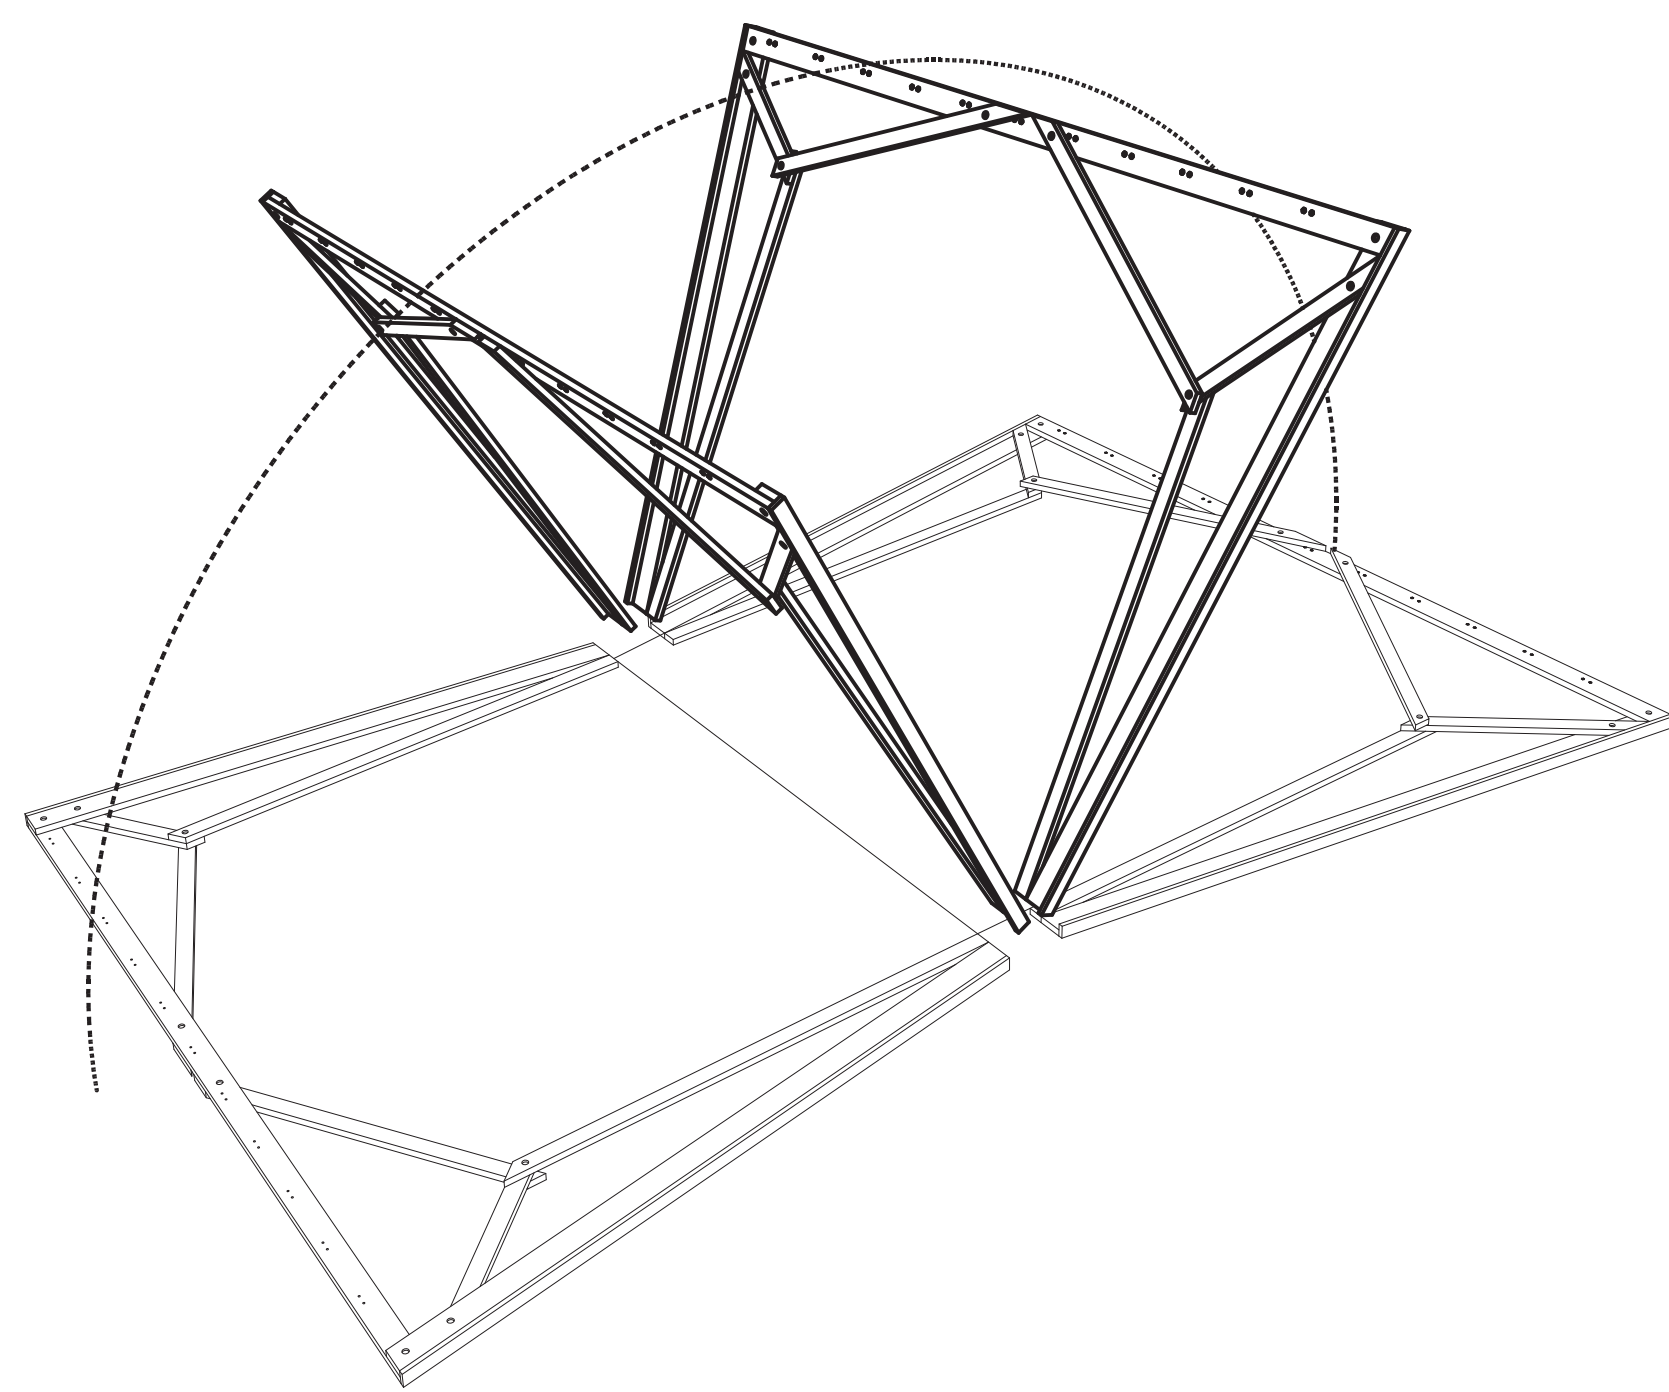


STEP 1 | ROTATE NON-MIRRORED ASSEMBLED FRAME (SEE SHEET AS 3.00) 180 DEGREES

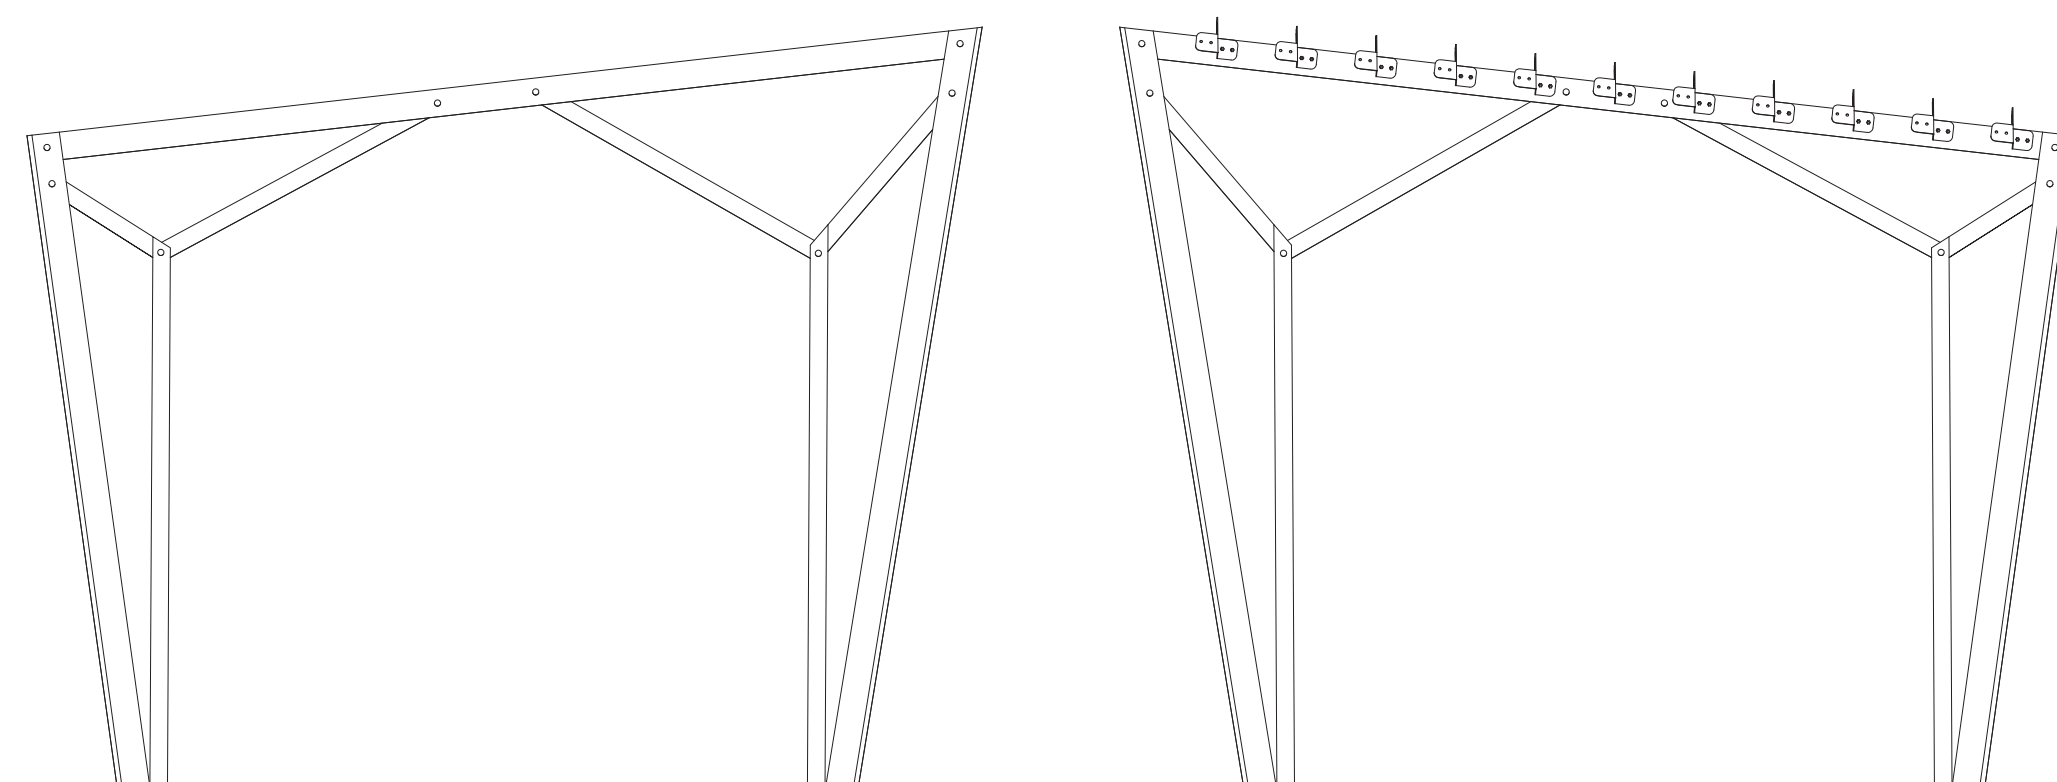


STEP 2 | PLACE ROOF JOIST CONNECTORS ALONG TOP MEMBER OF FRAME (MIRRORED FRAME SHOULD REMAIN BARE)

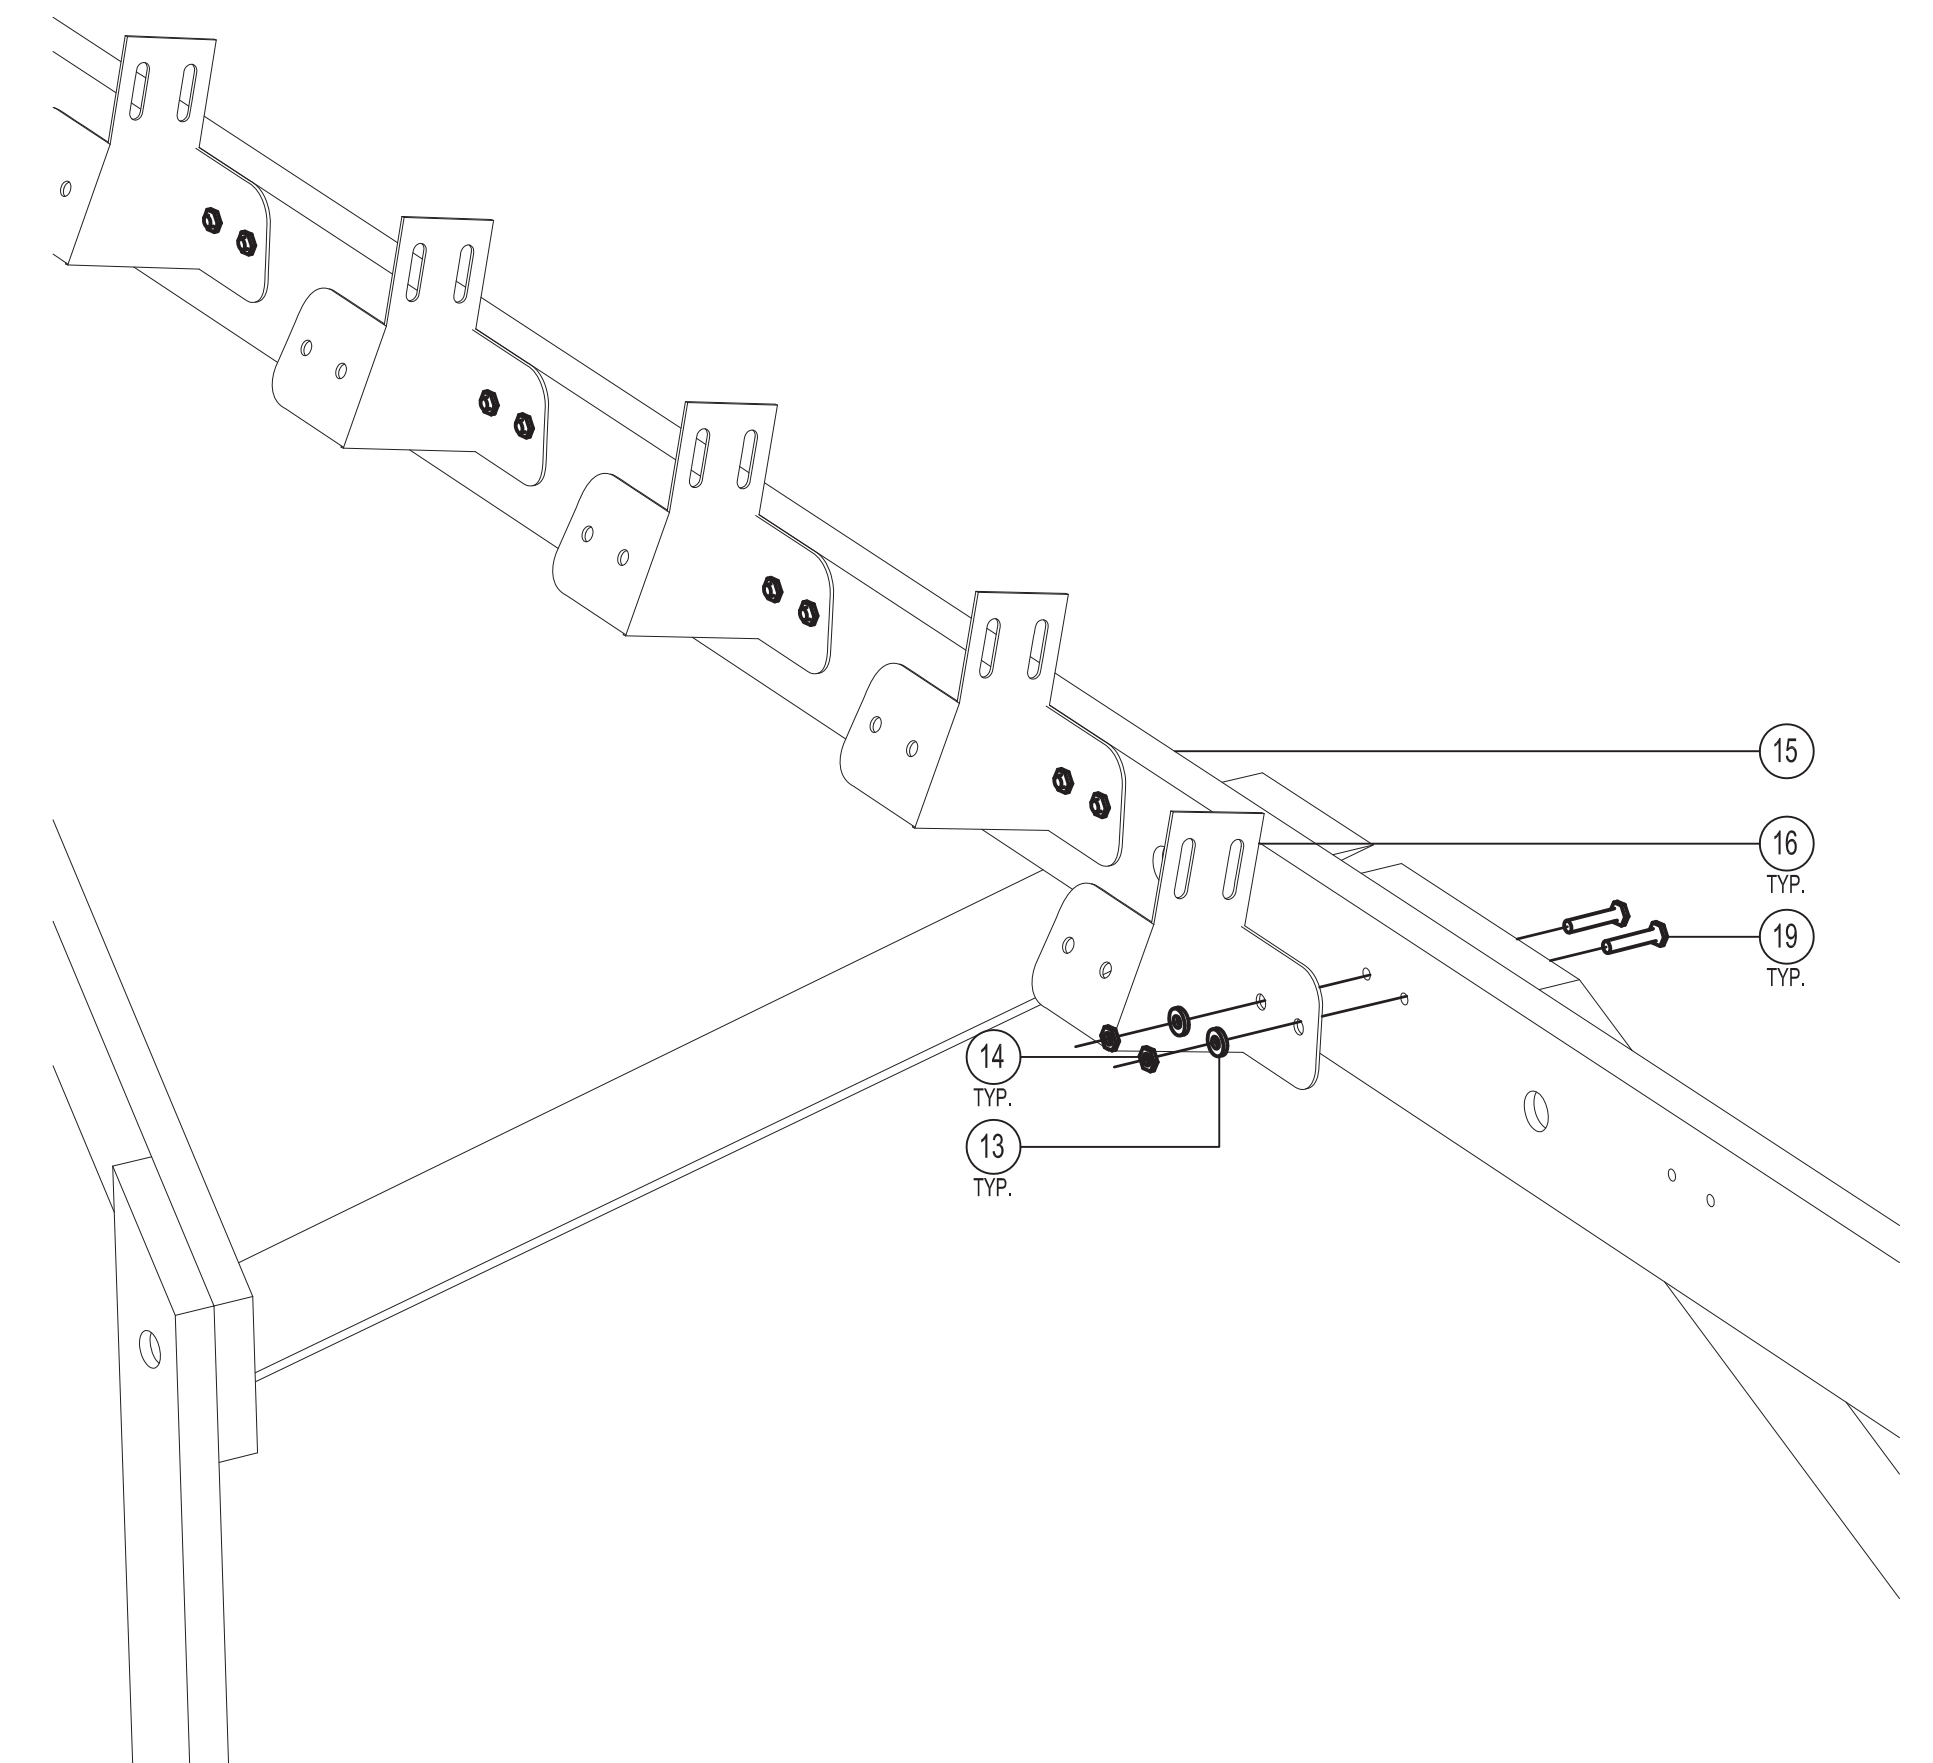


DETAIL 2a | ROOF JOIST CONNECTORS SPACED 16" O.C. (ACCORDING TO PREDRILLED HOLES)

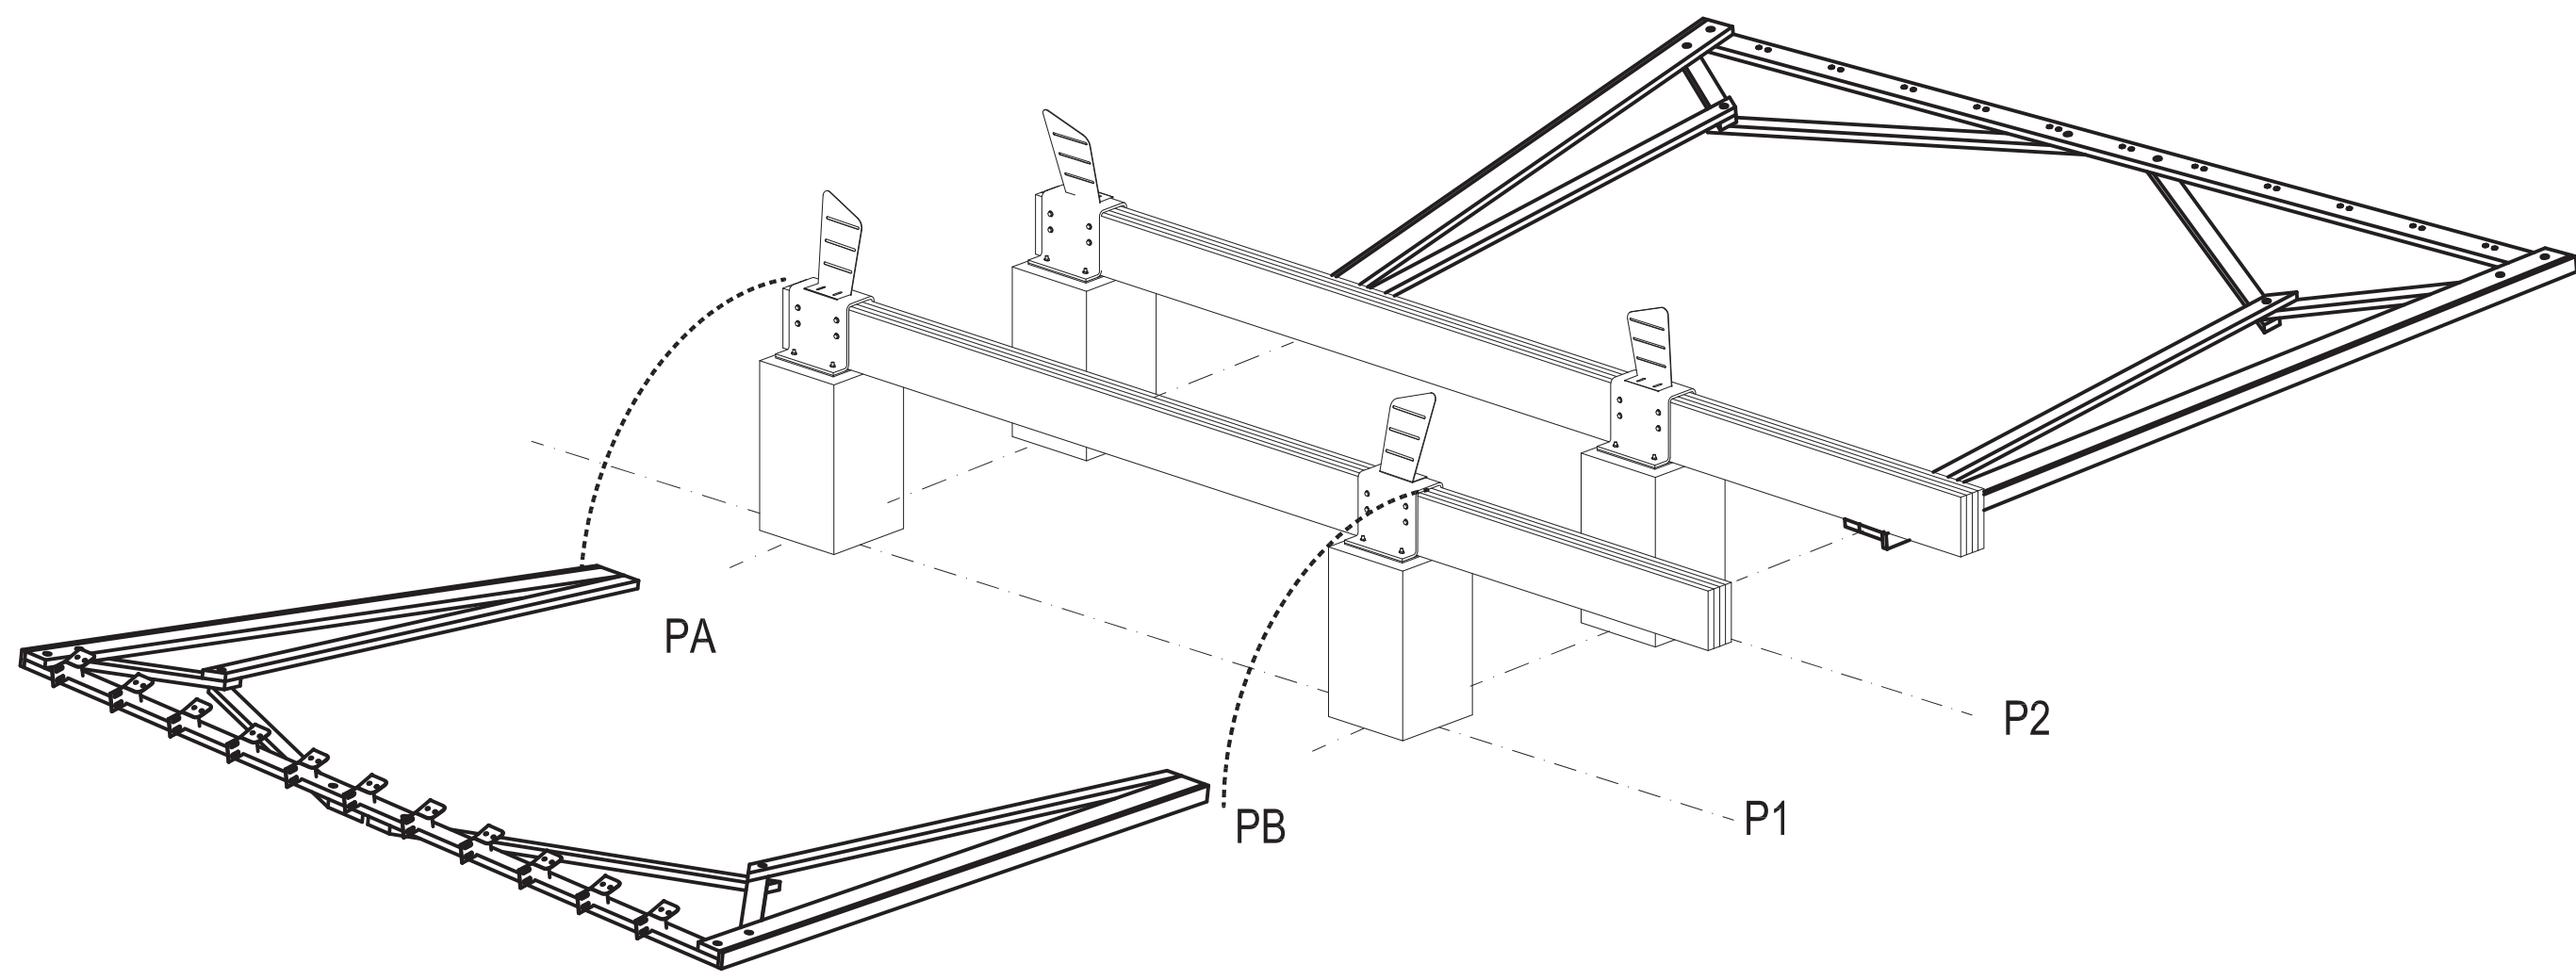


STEP 1 | ROTATE AND FASTEN FRAME "A" ONTO STEEL SHOES

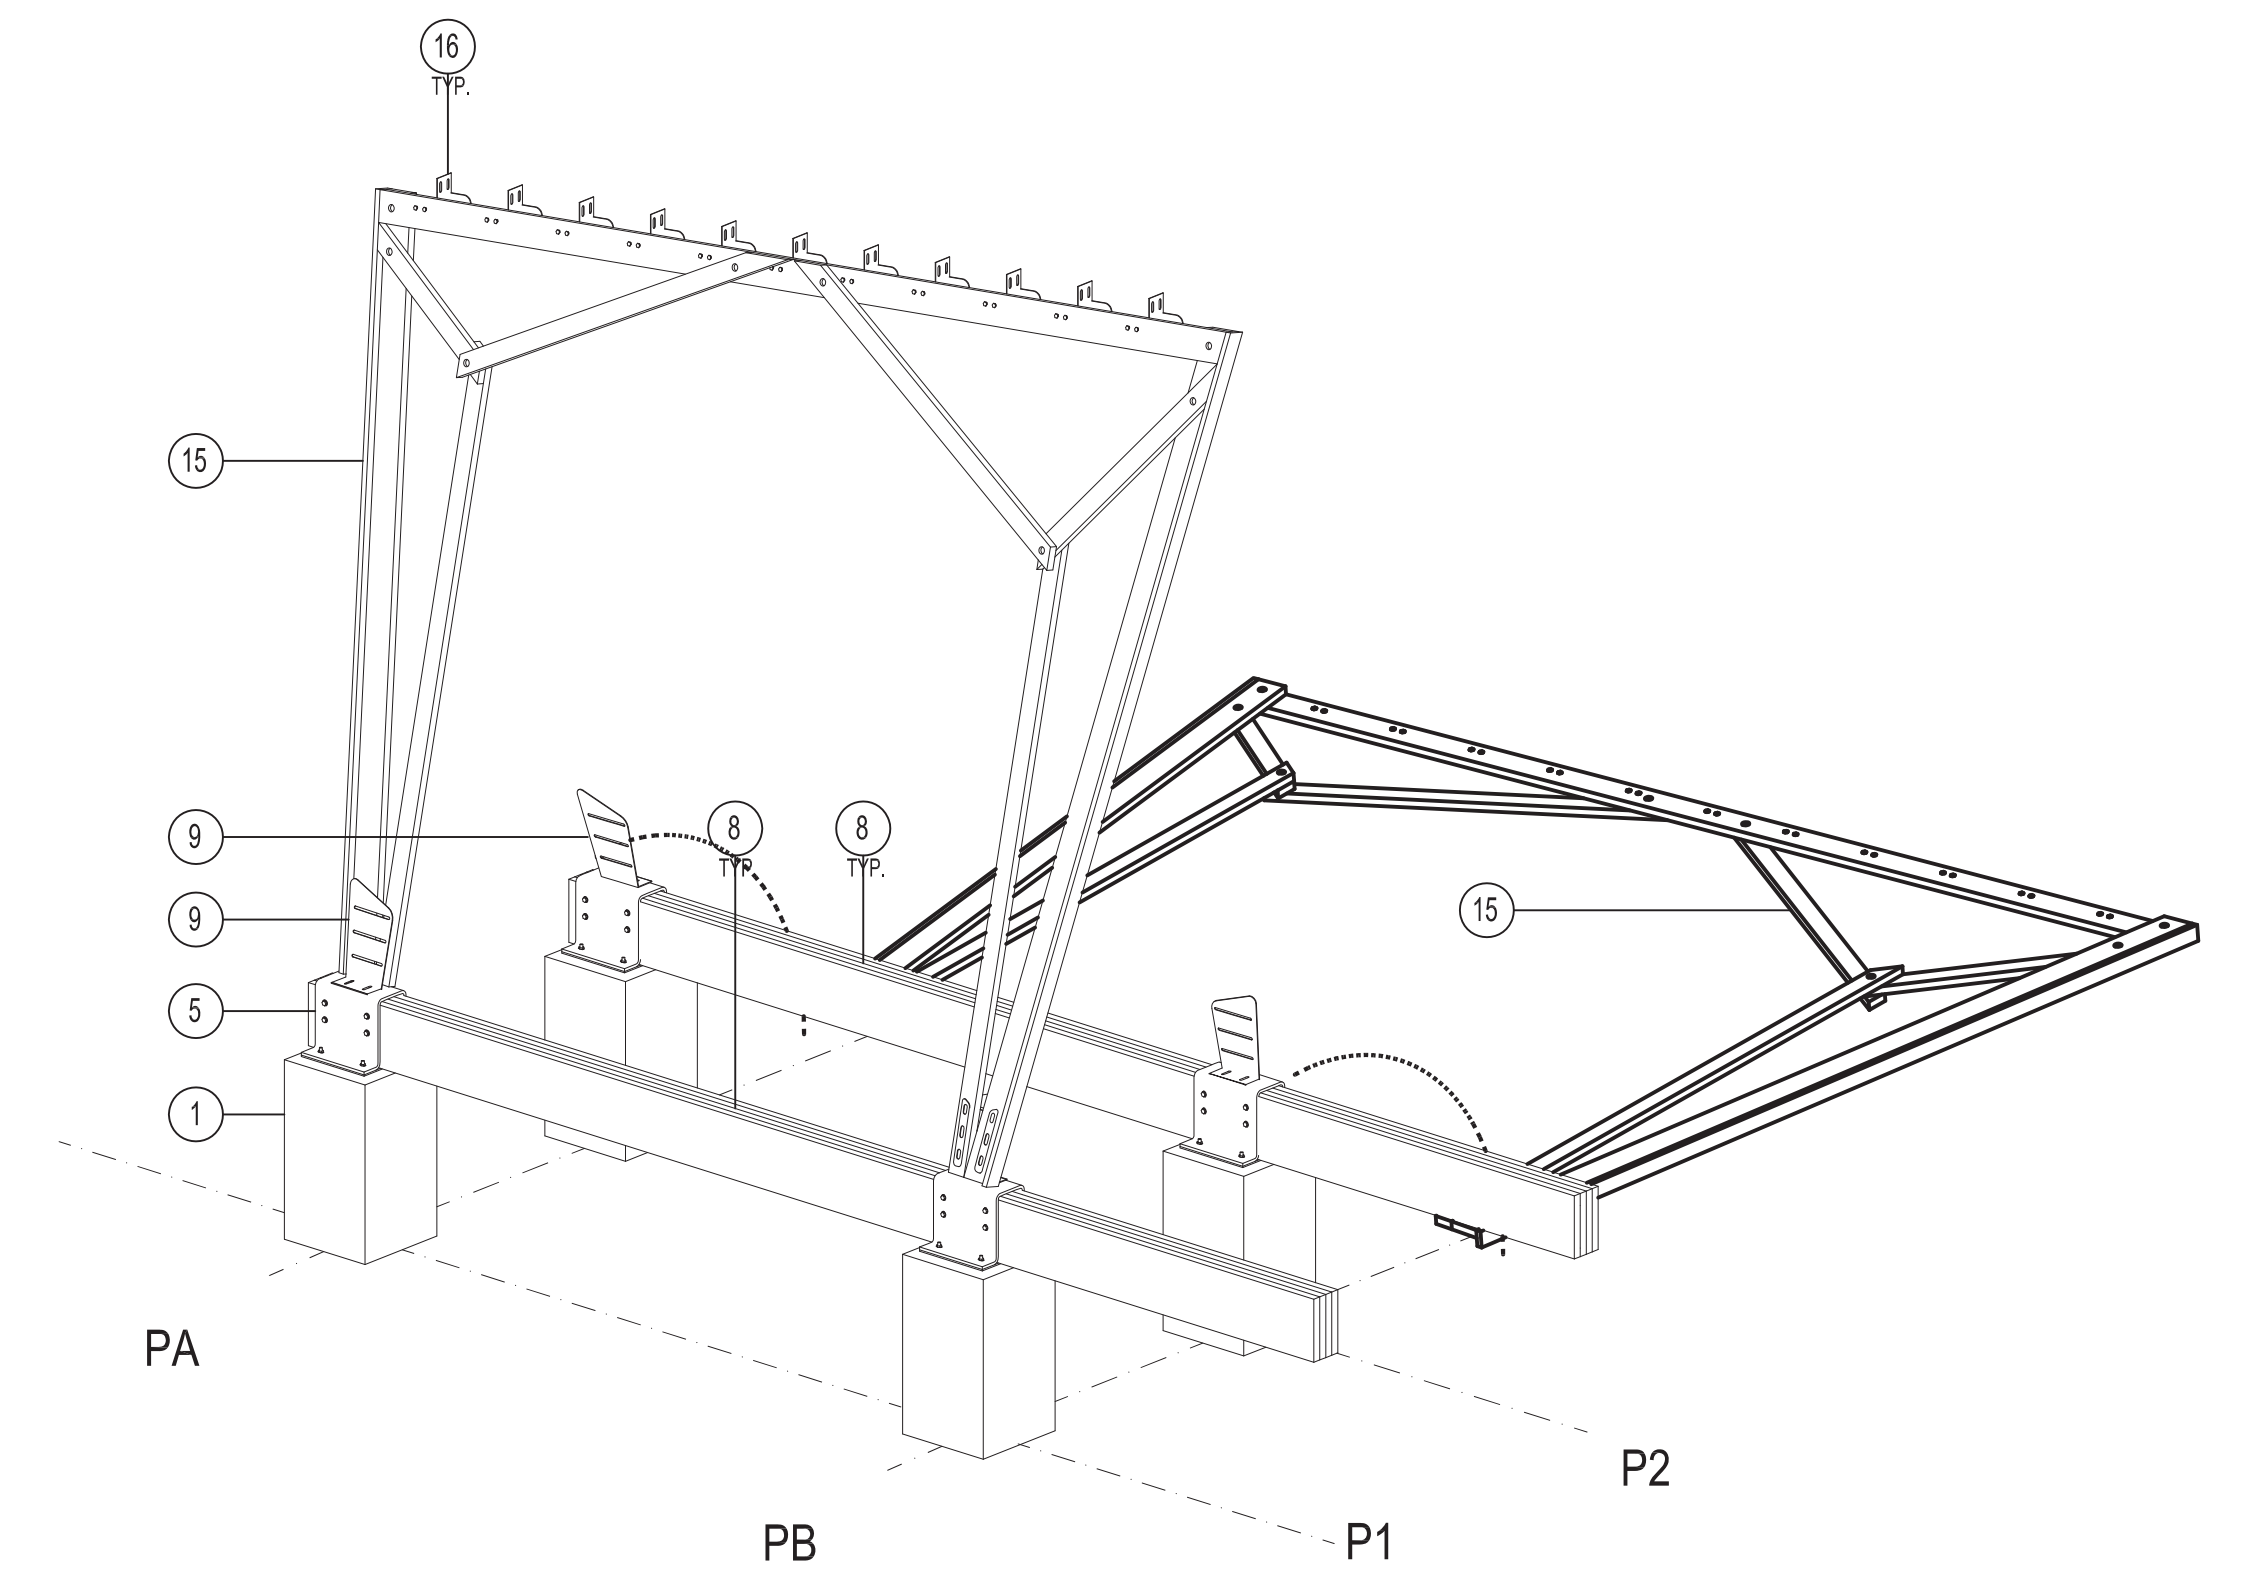


STEP 2 | ROTATE AND FASTEN FRAME "A MIRRORED" ONTO STEEL SHOES

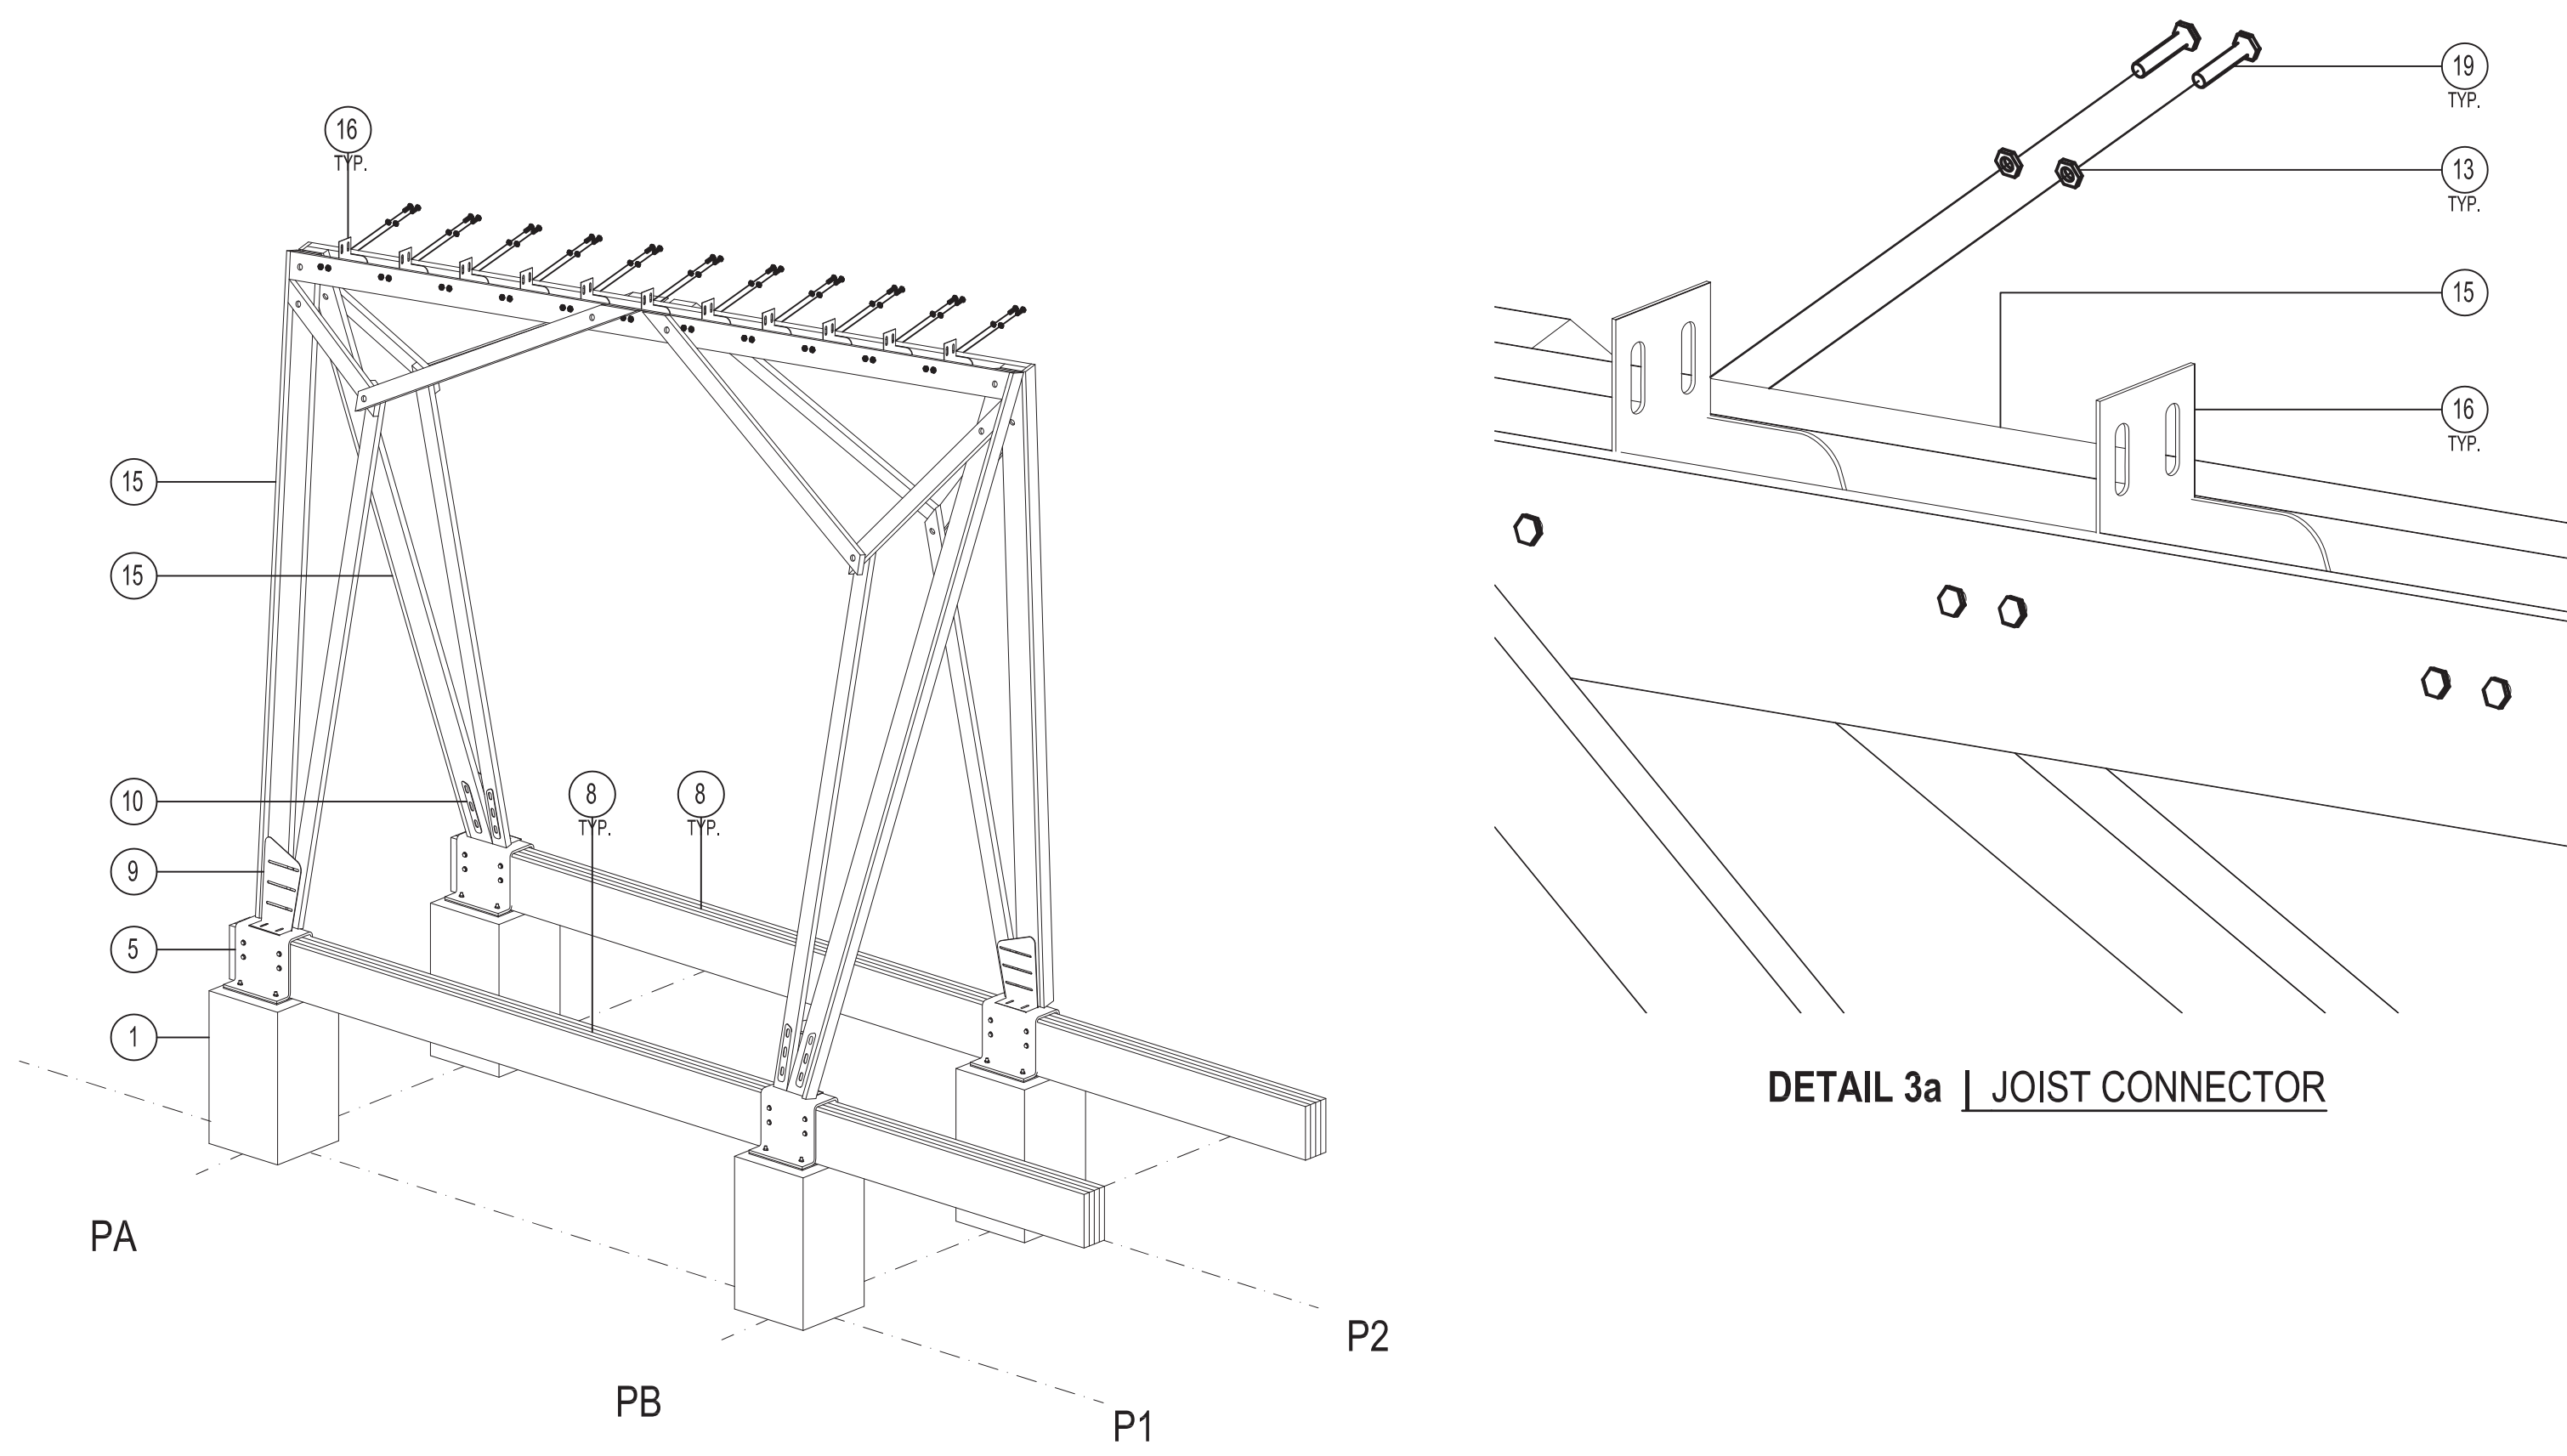


STEP 3 | FASTEN TWO FRAMES WITH ROOF JOIST CONNECTOR

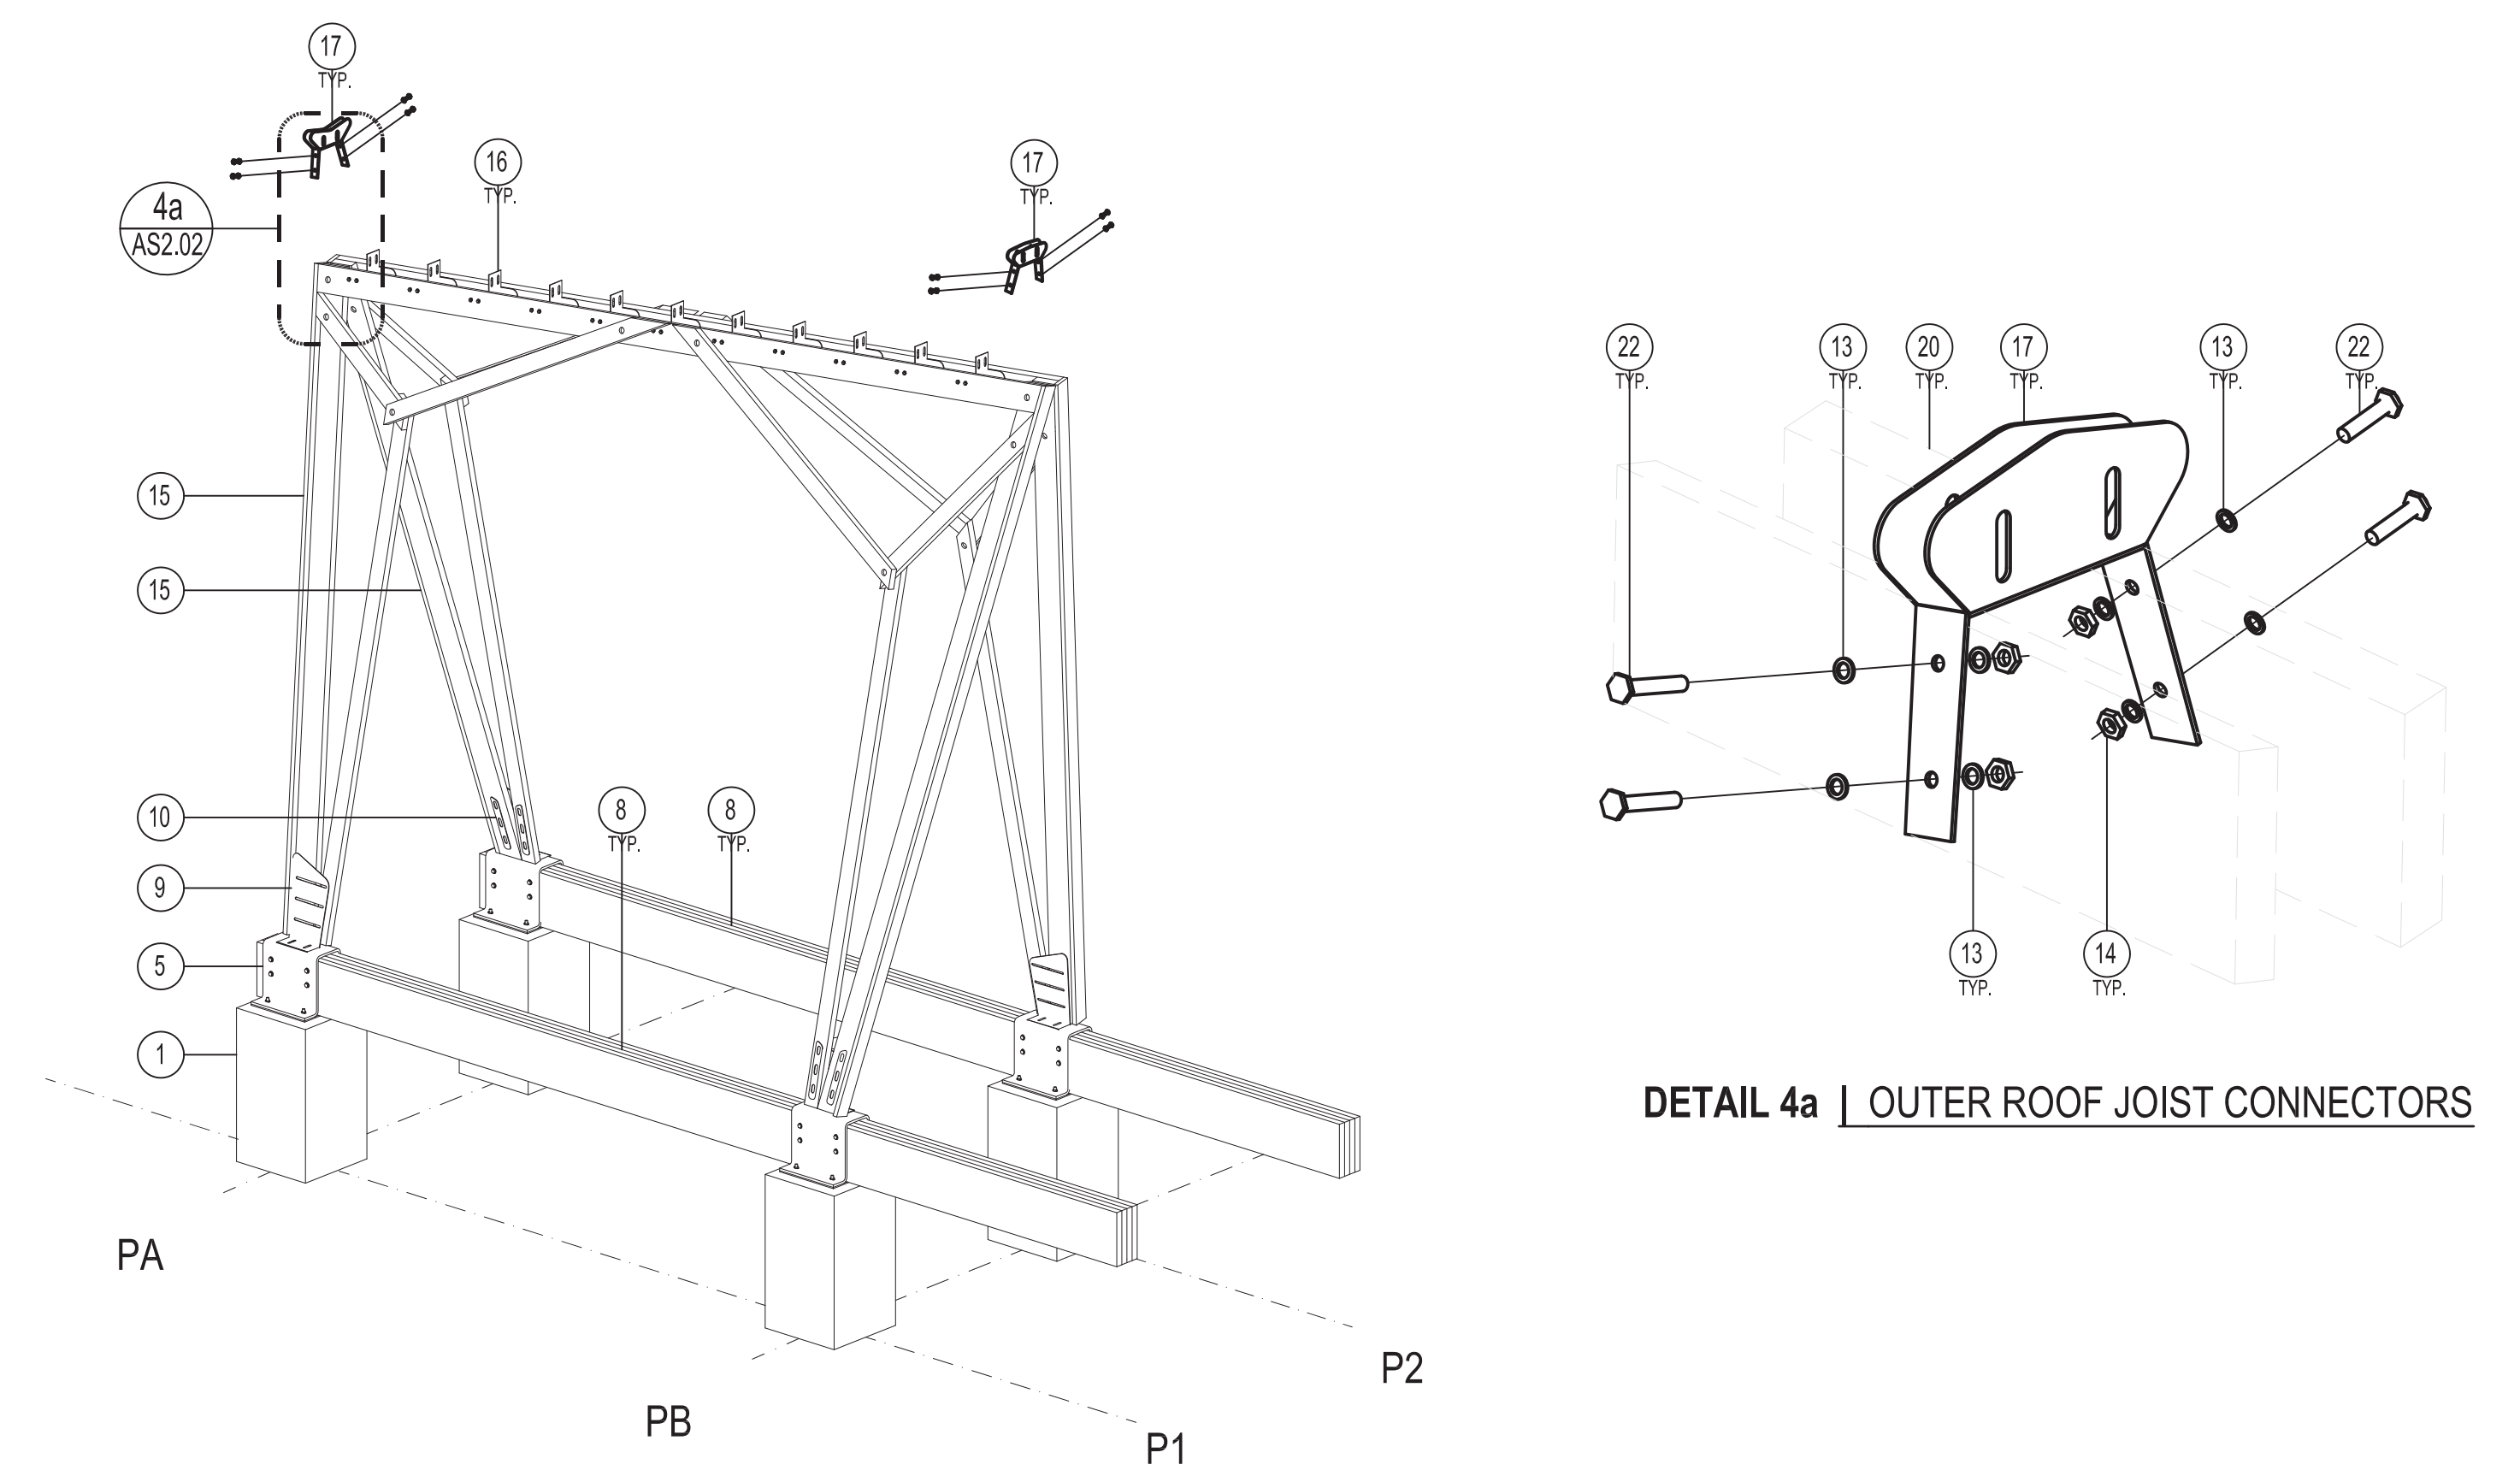


STEP 4 | FASTEN OUTER ROOF JOIST CONNECTORS

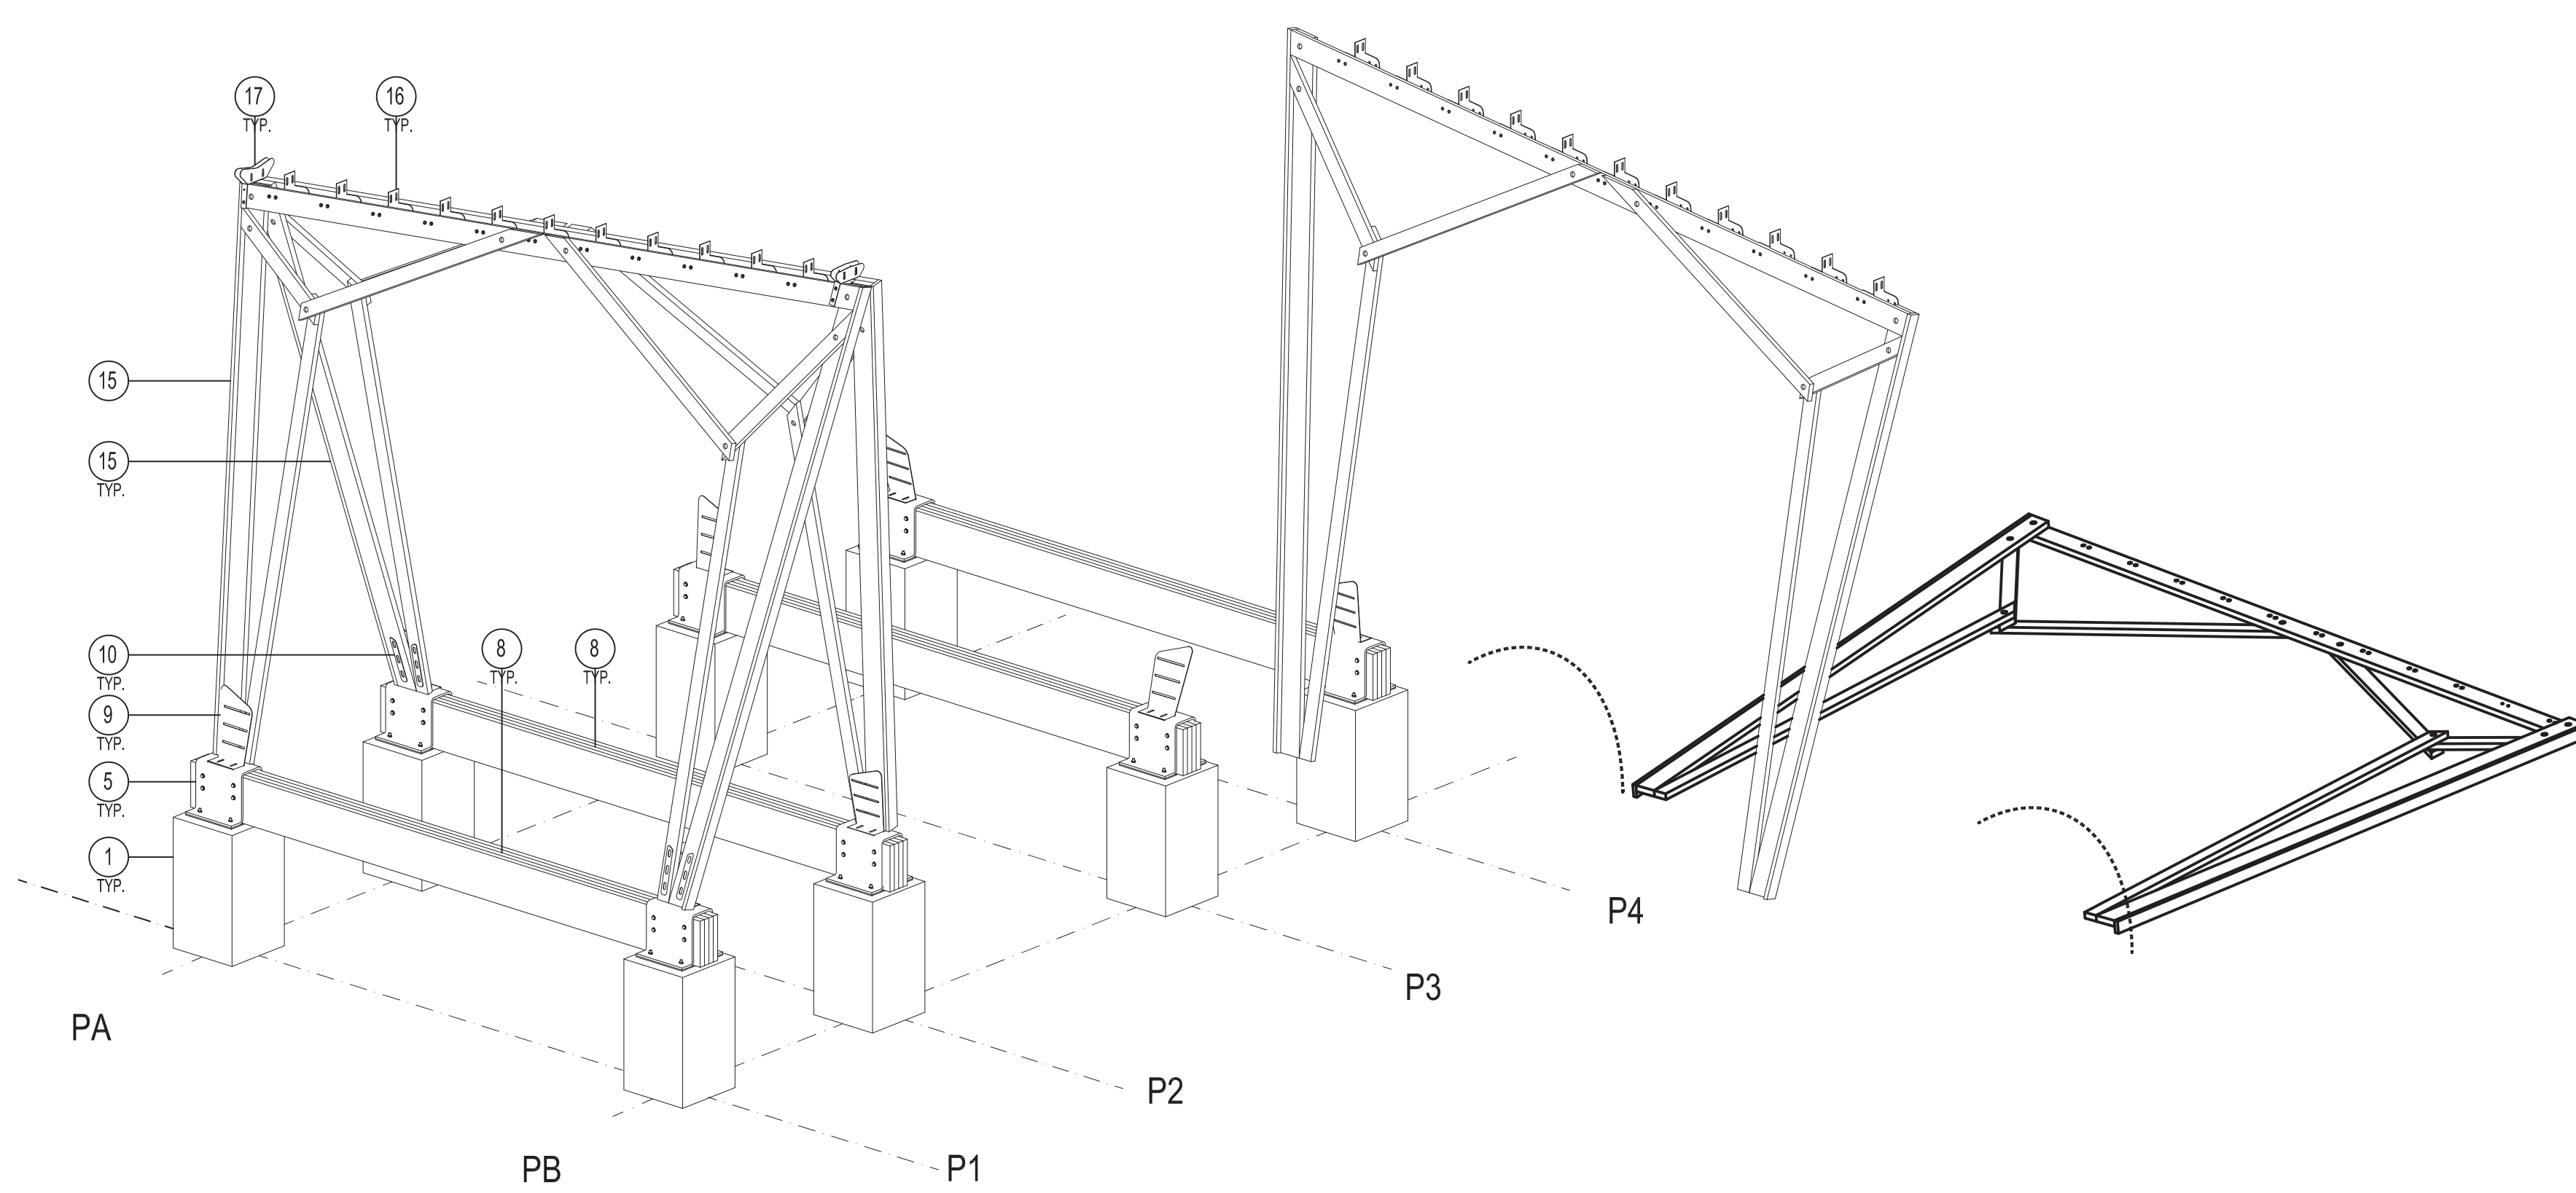


STEP 5 | ROTATE AND FASTEN FRAME "B" AND FRAME "B MIRRORED" TO STEEL SHOE

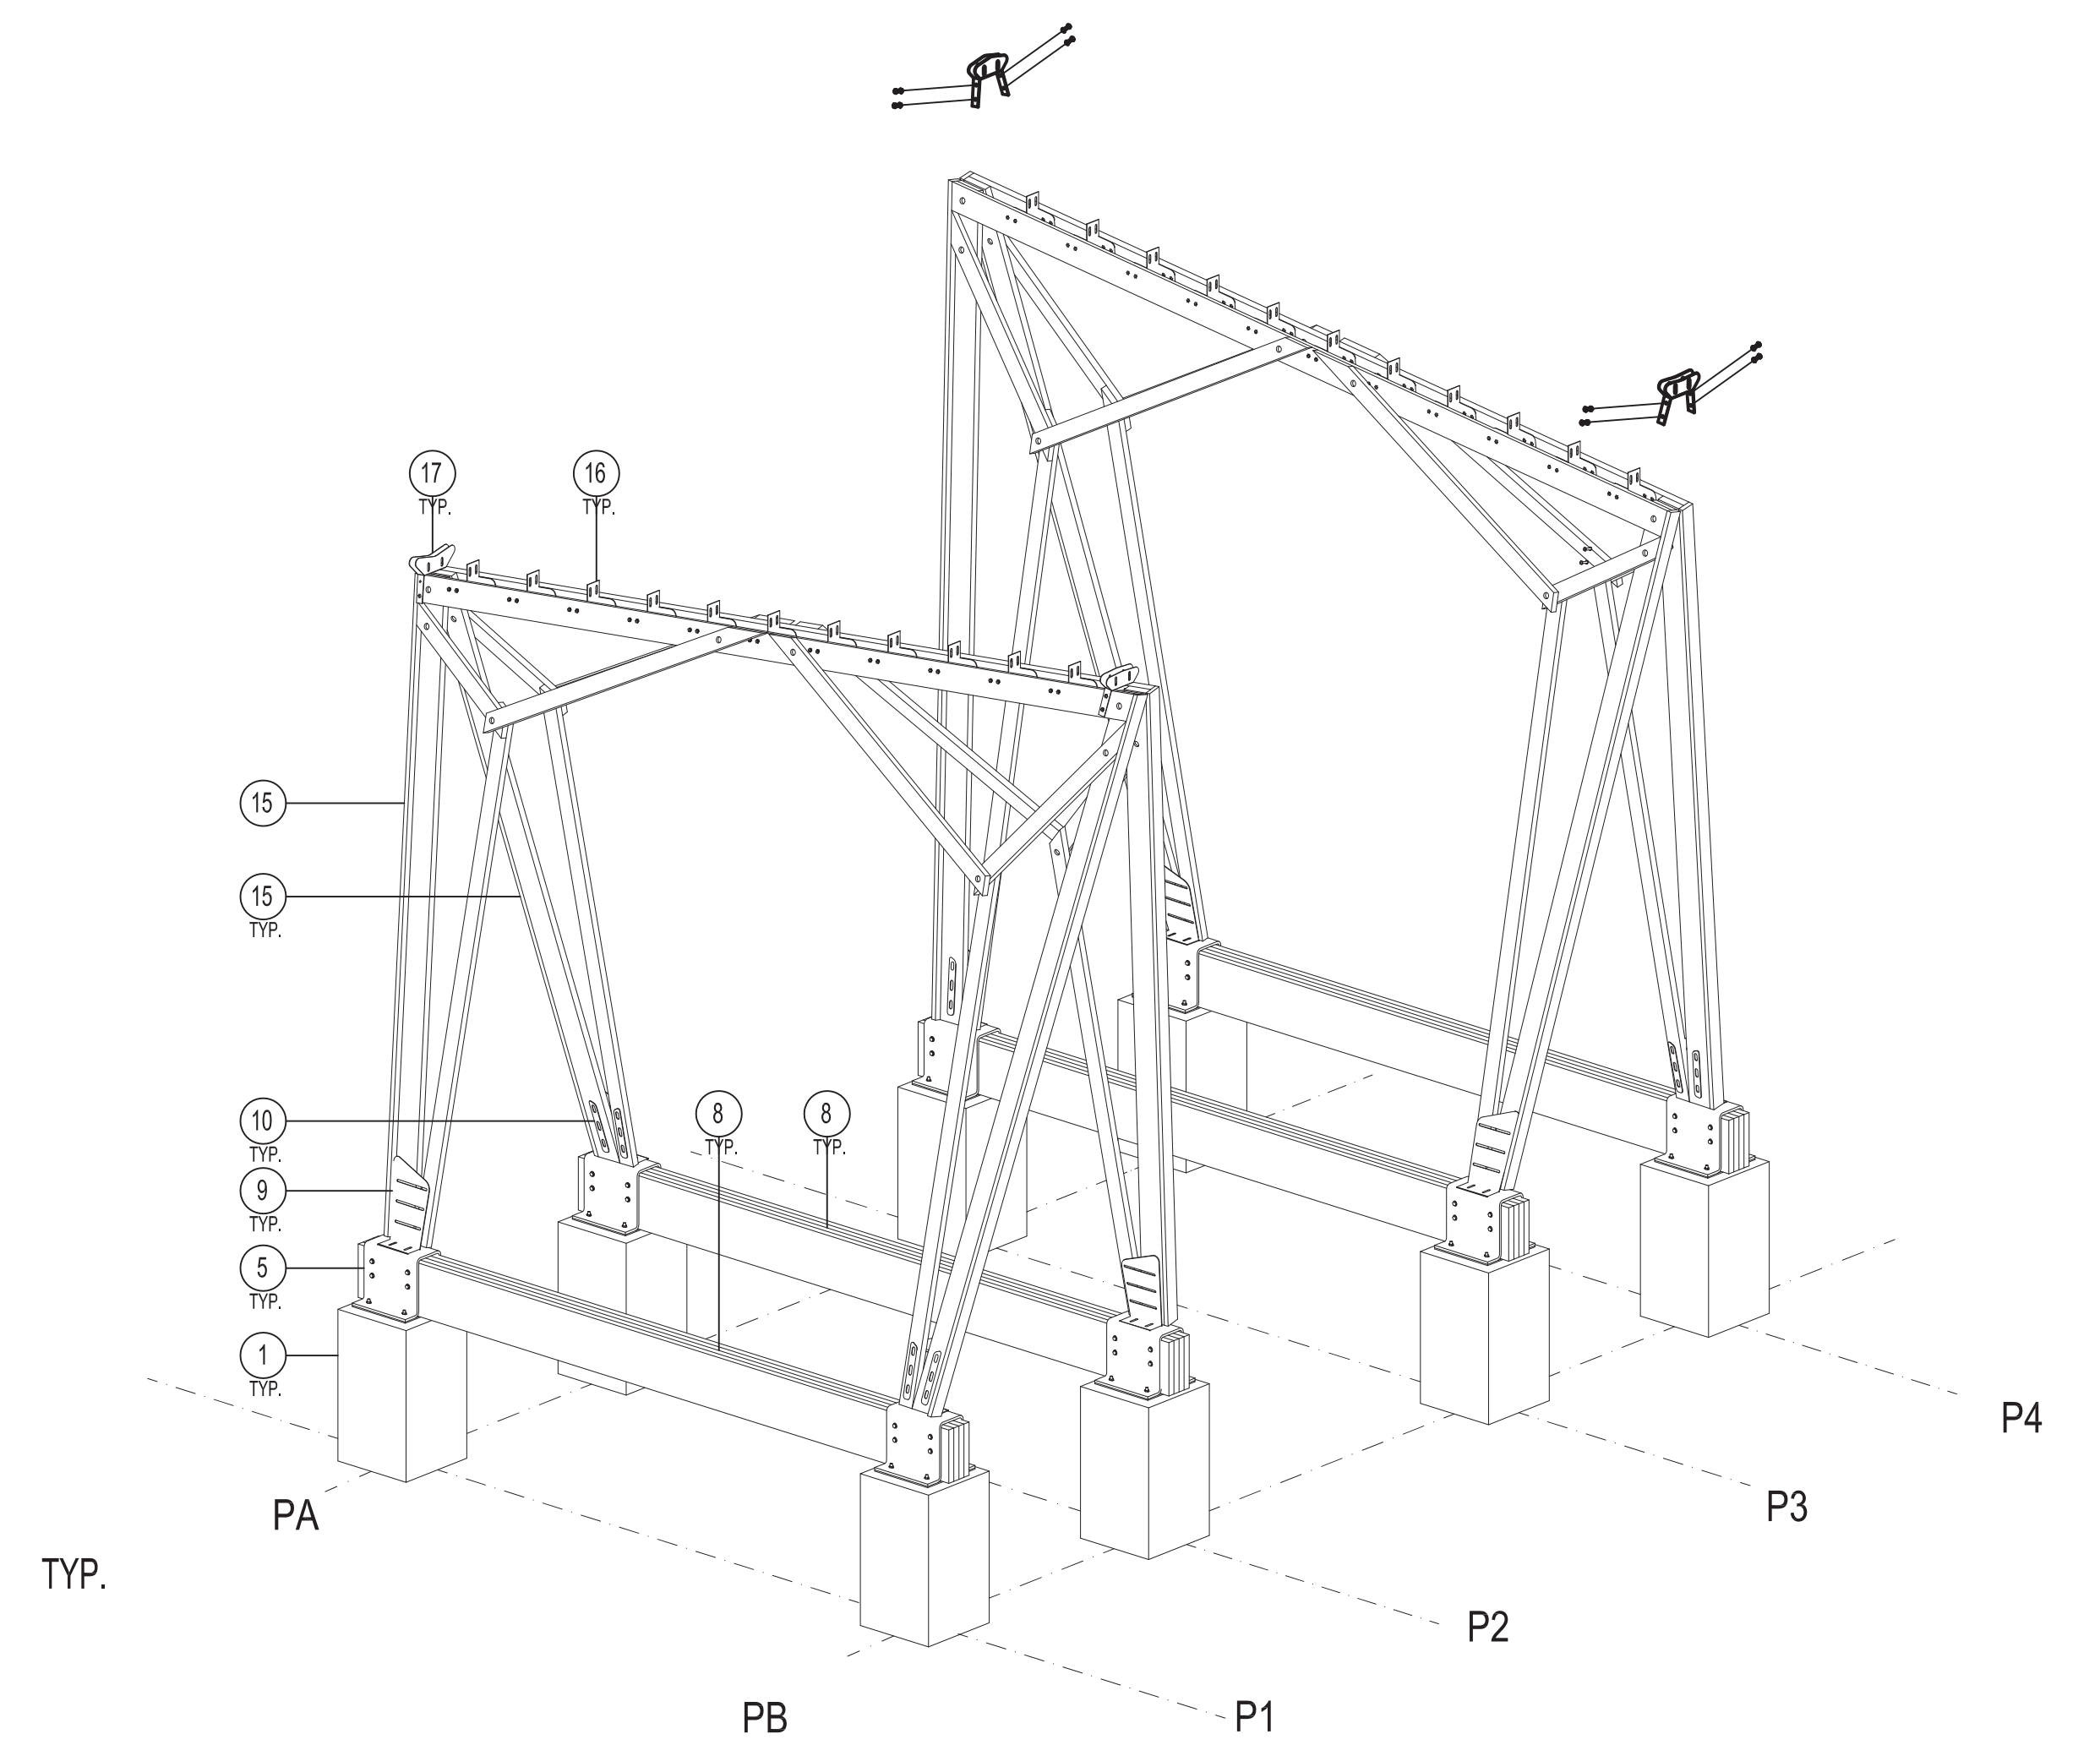


STEP 6 | FASTEN TWO FRAMES WITH ROOF JOIST CONNECTORS AND OUTER ROOF JOIST CONNECTORS

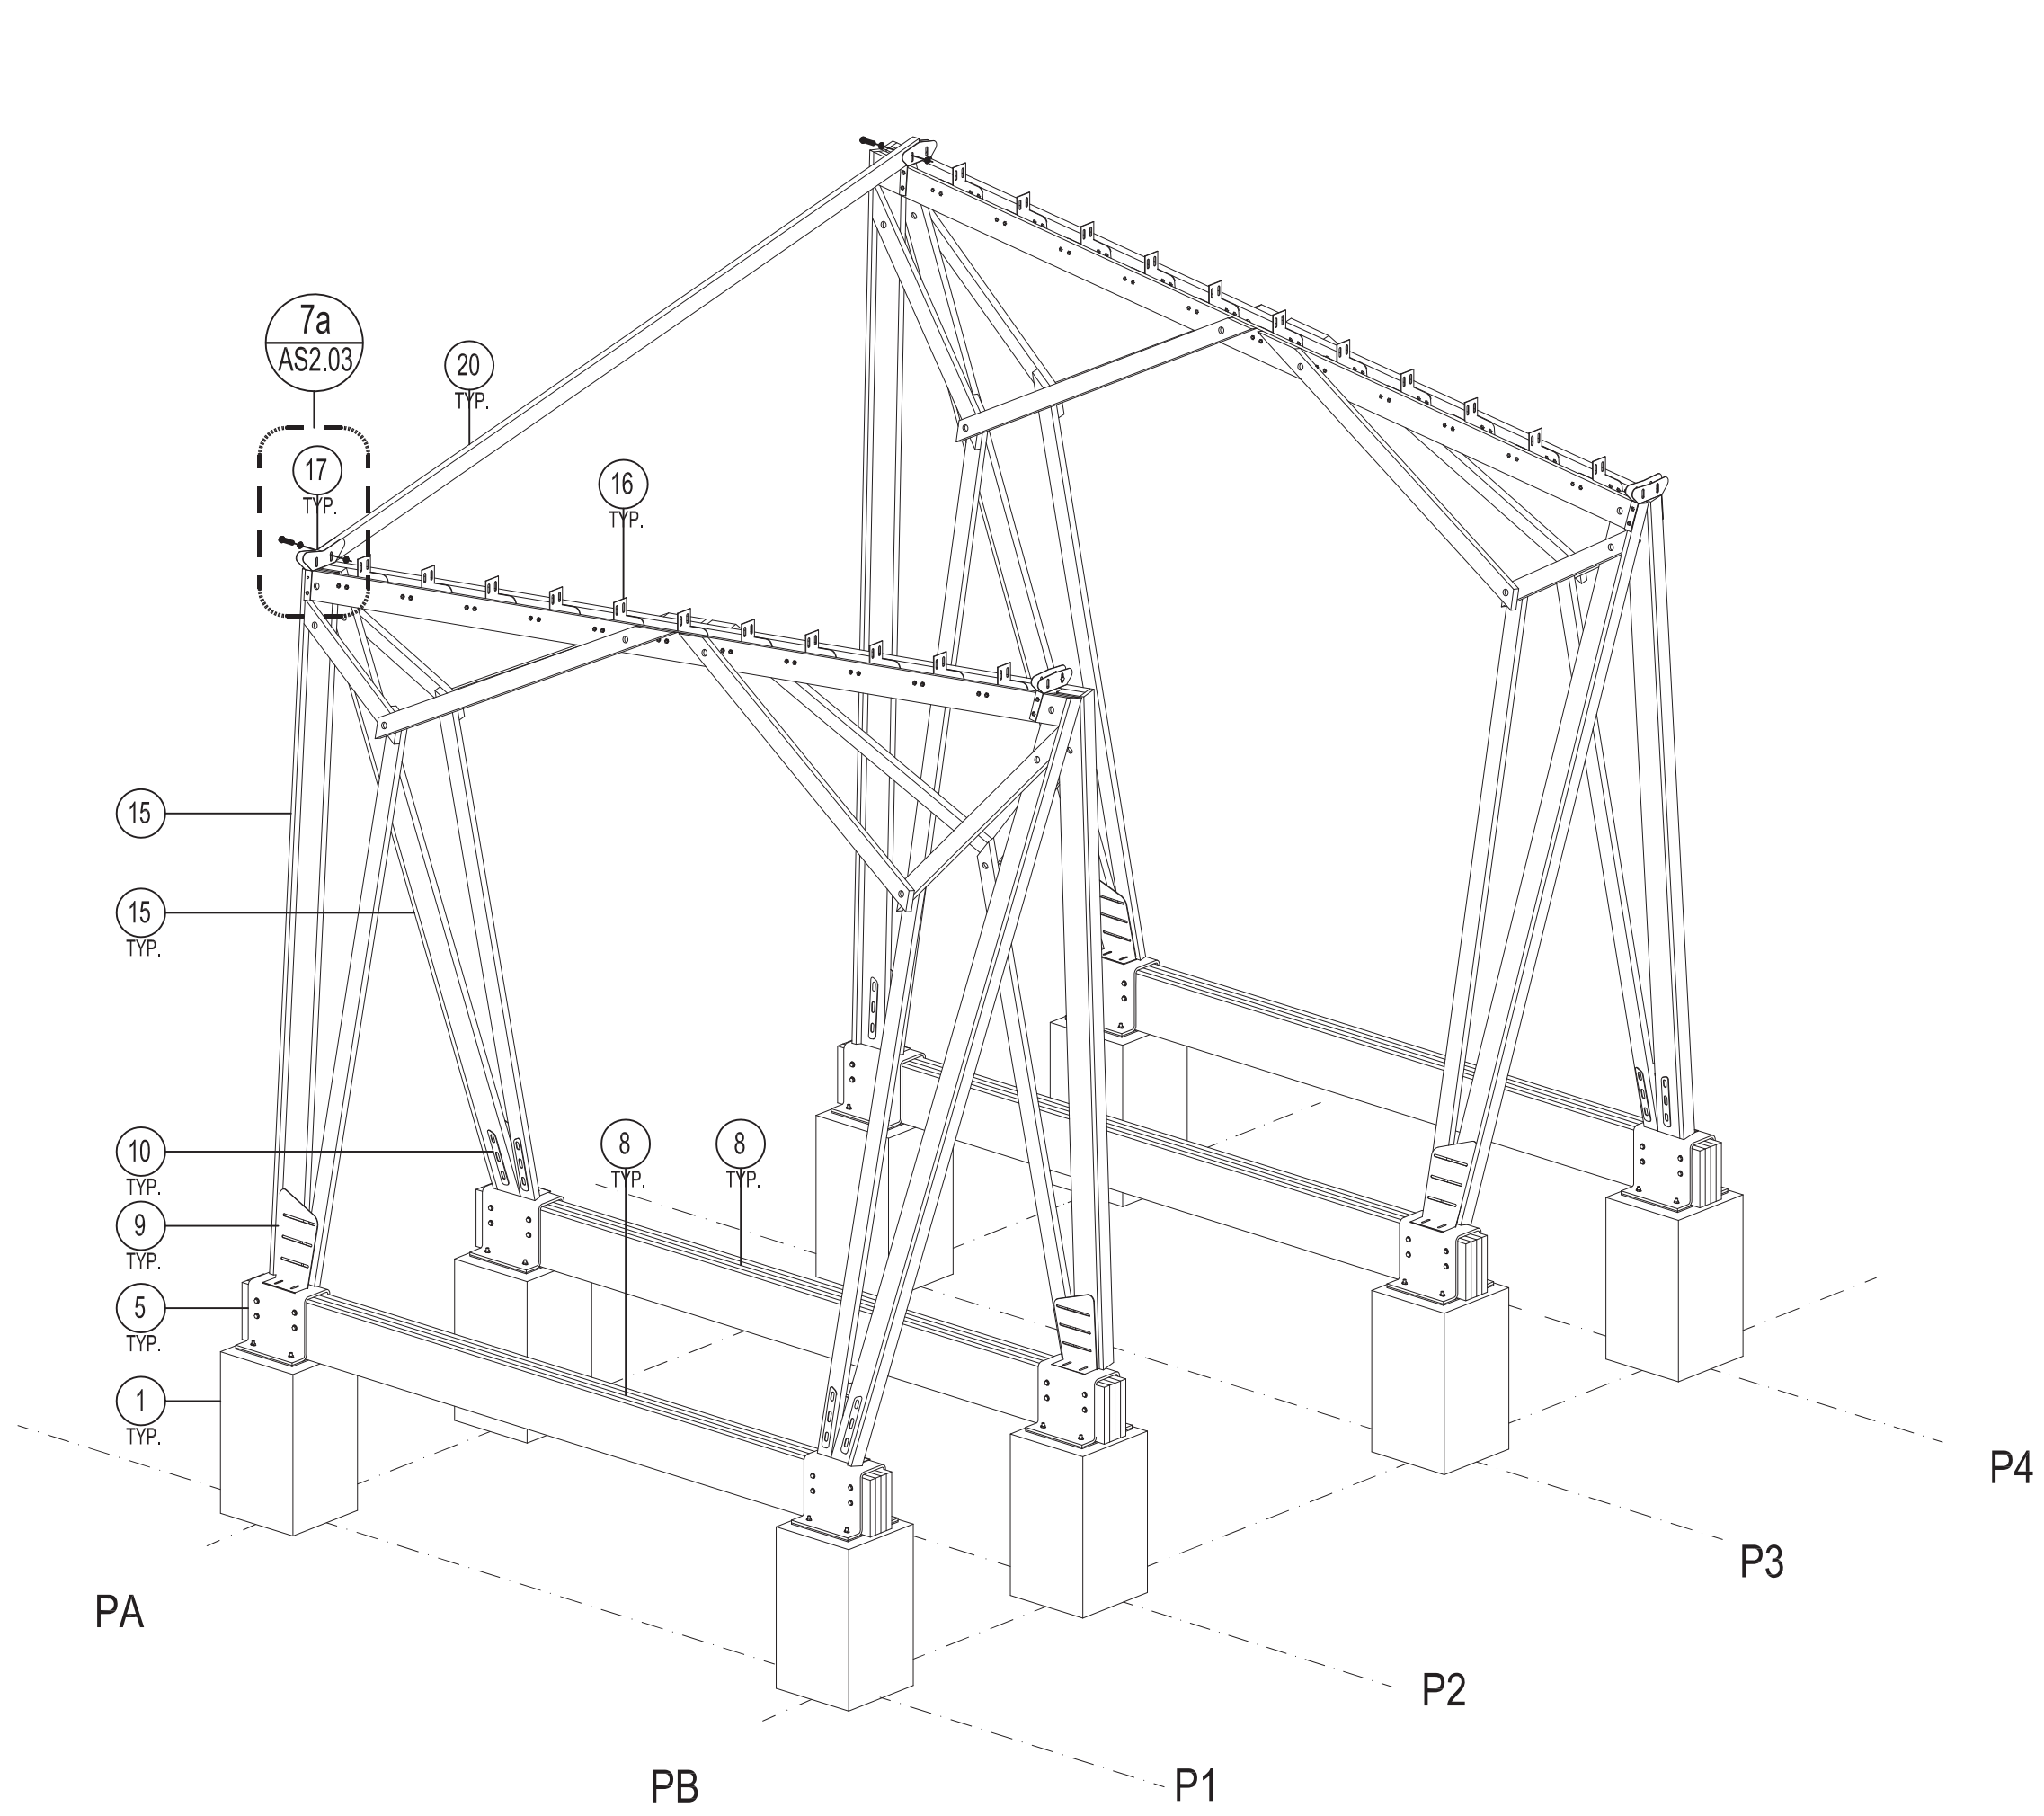


STEP 7 |FASTEN OUTER ROOF JOISTS

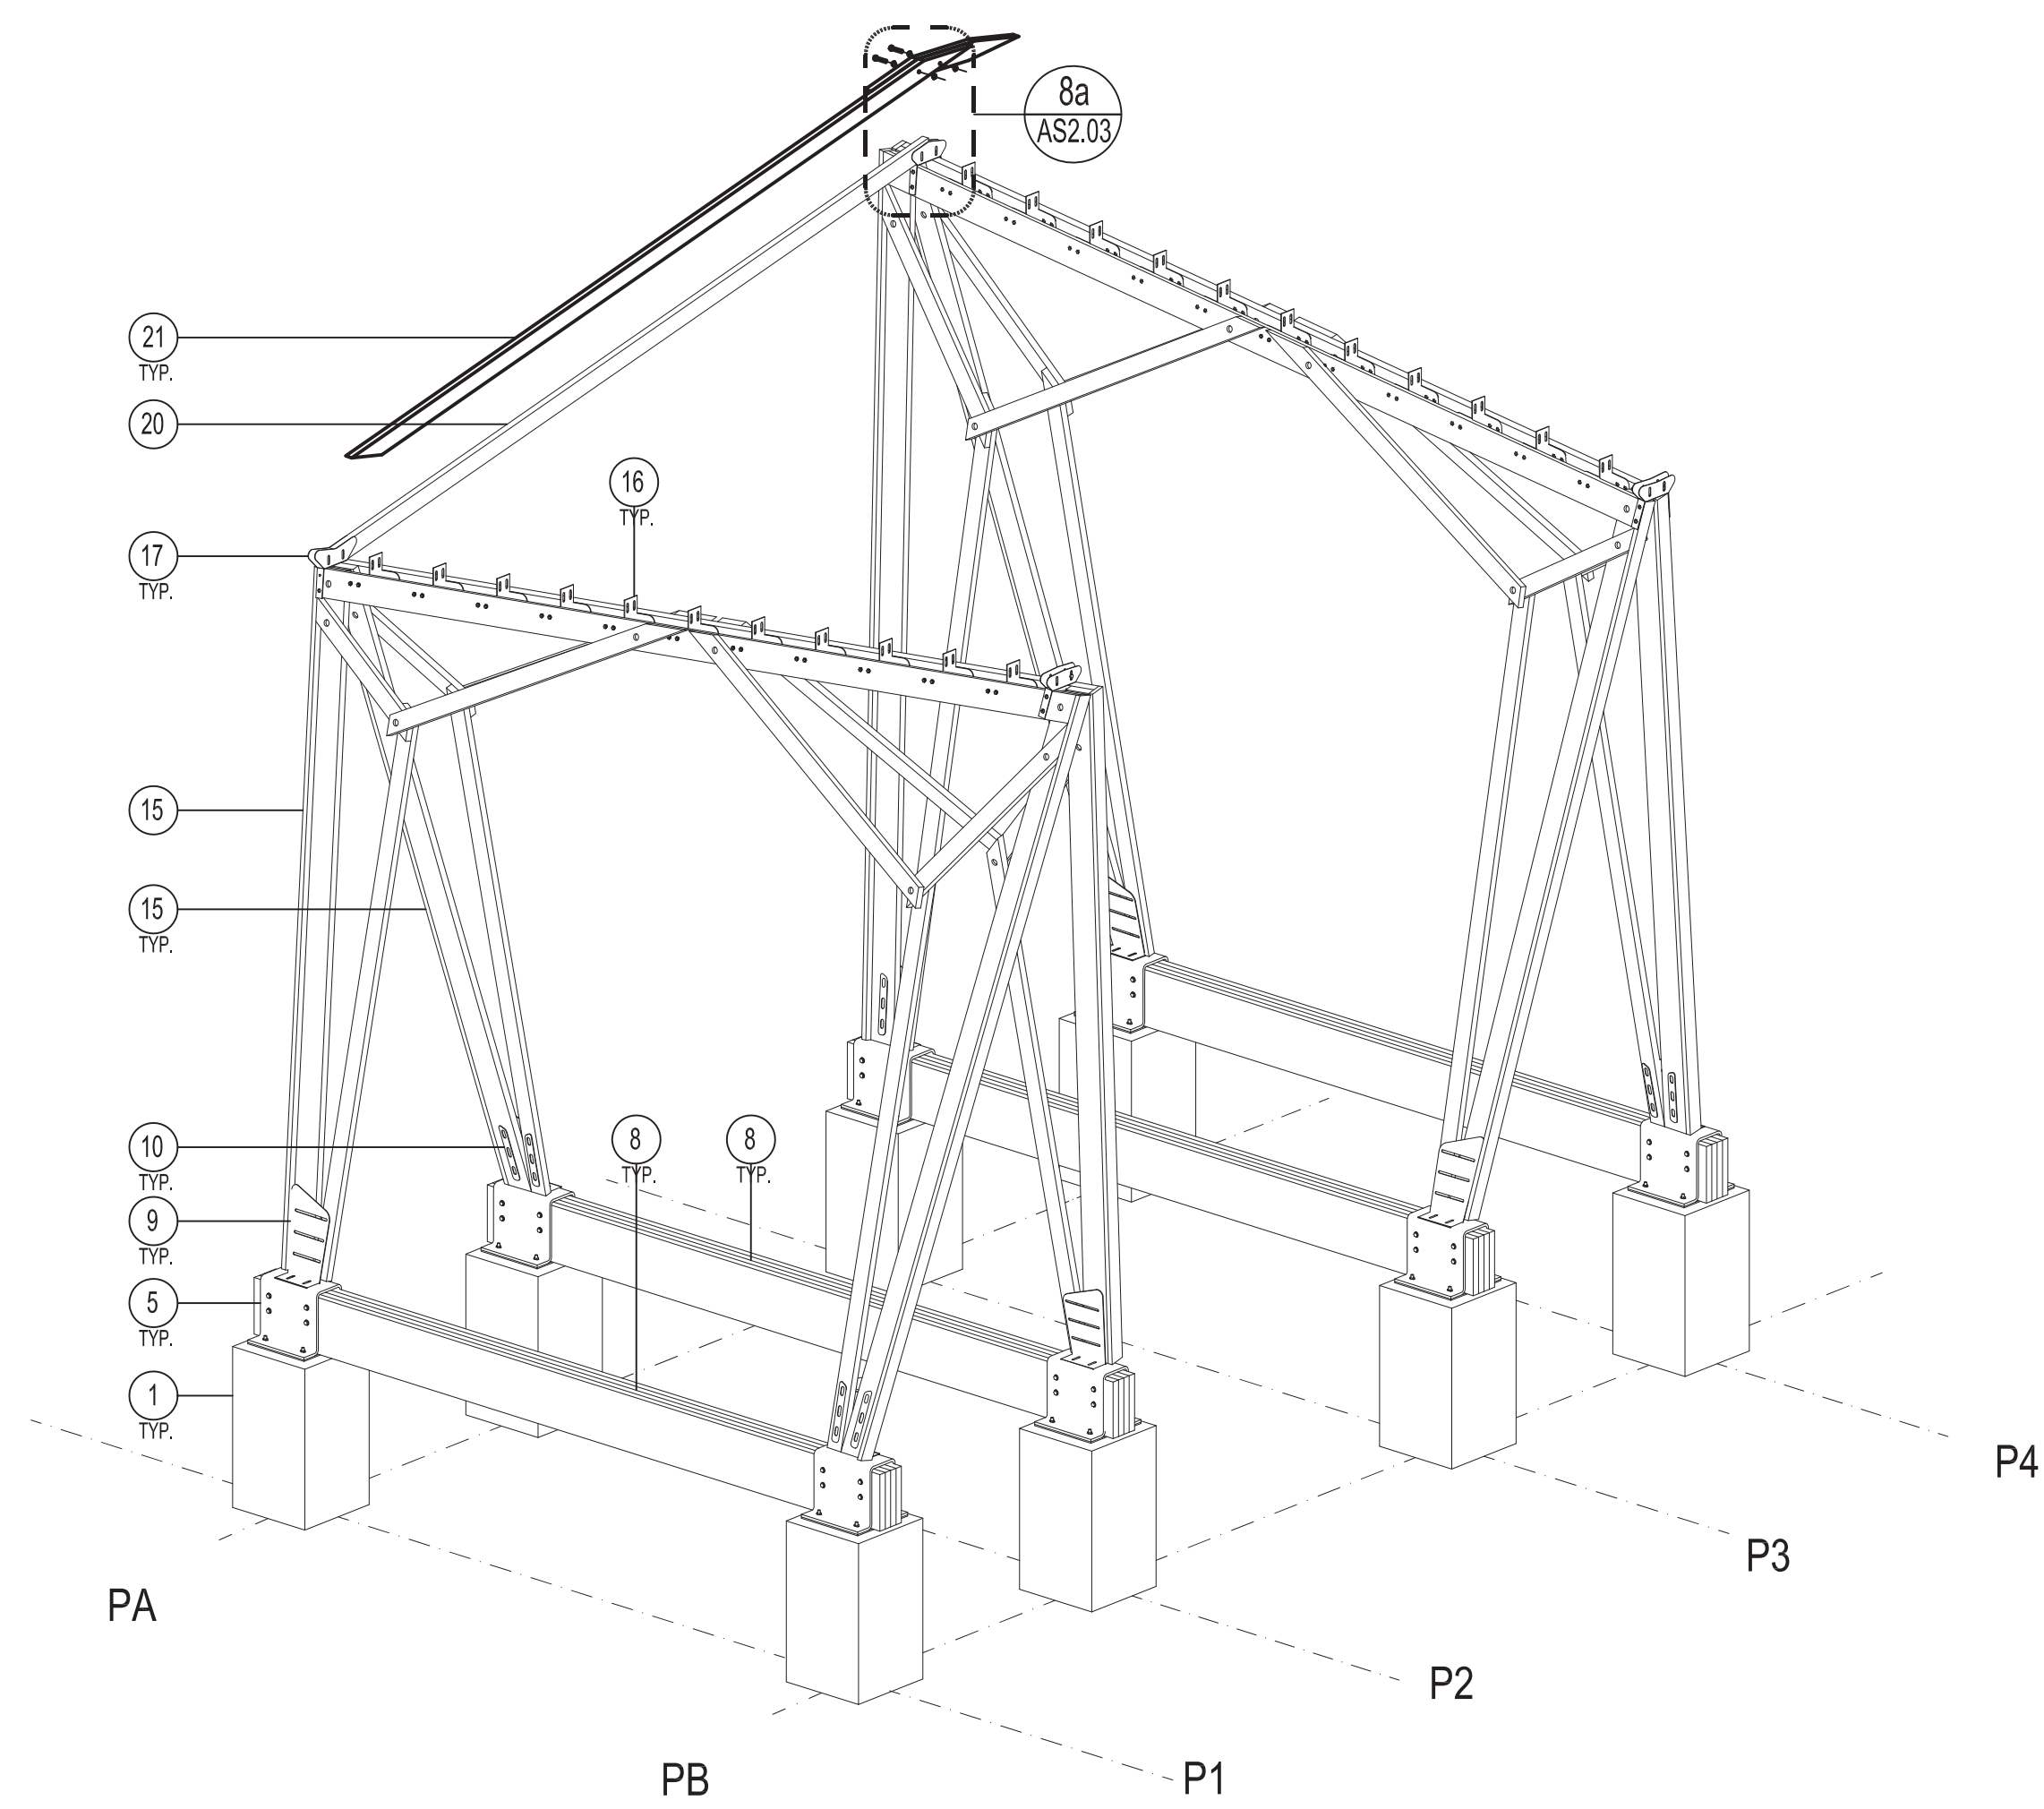


STEP 8 |UNFOLD AND FASTEN PRE-FABRICATED ROOF JOIST

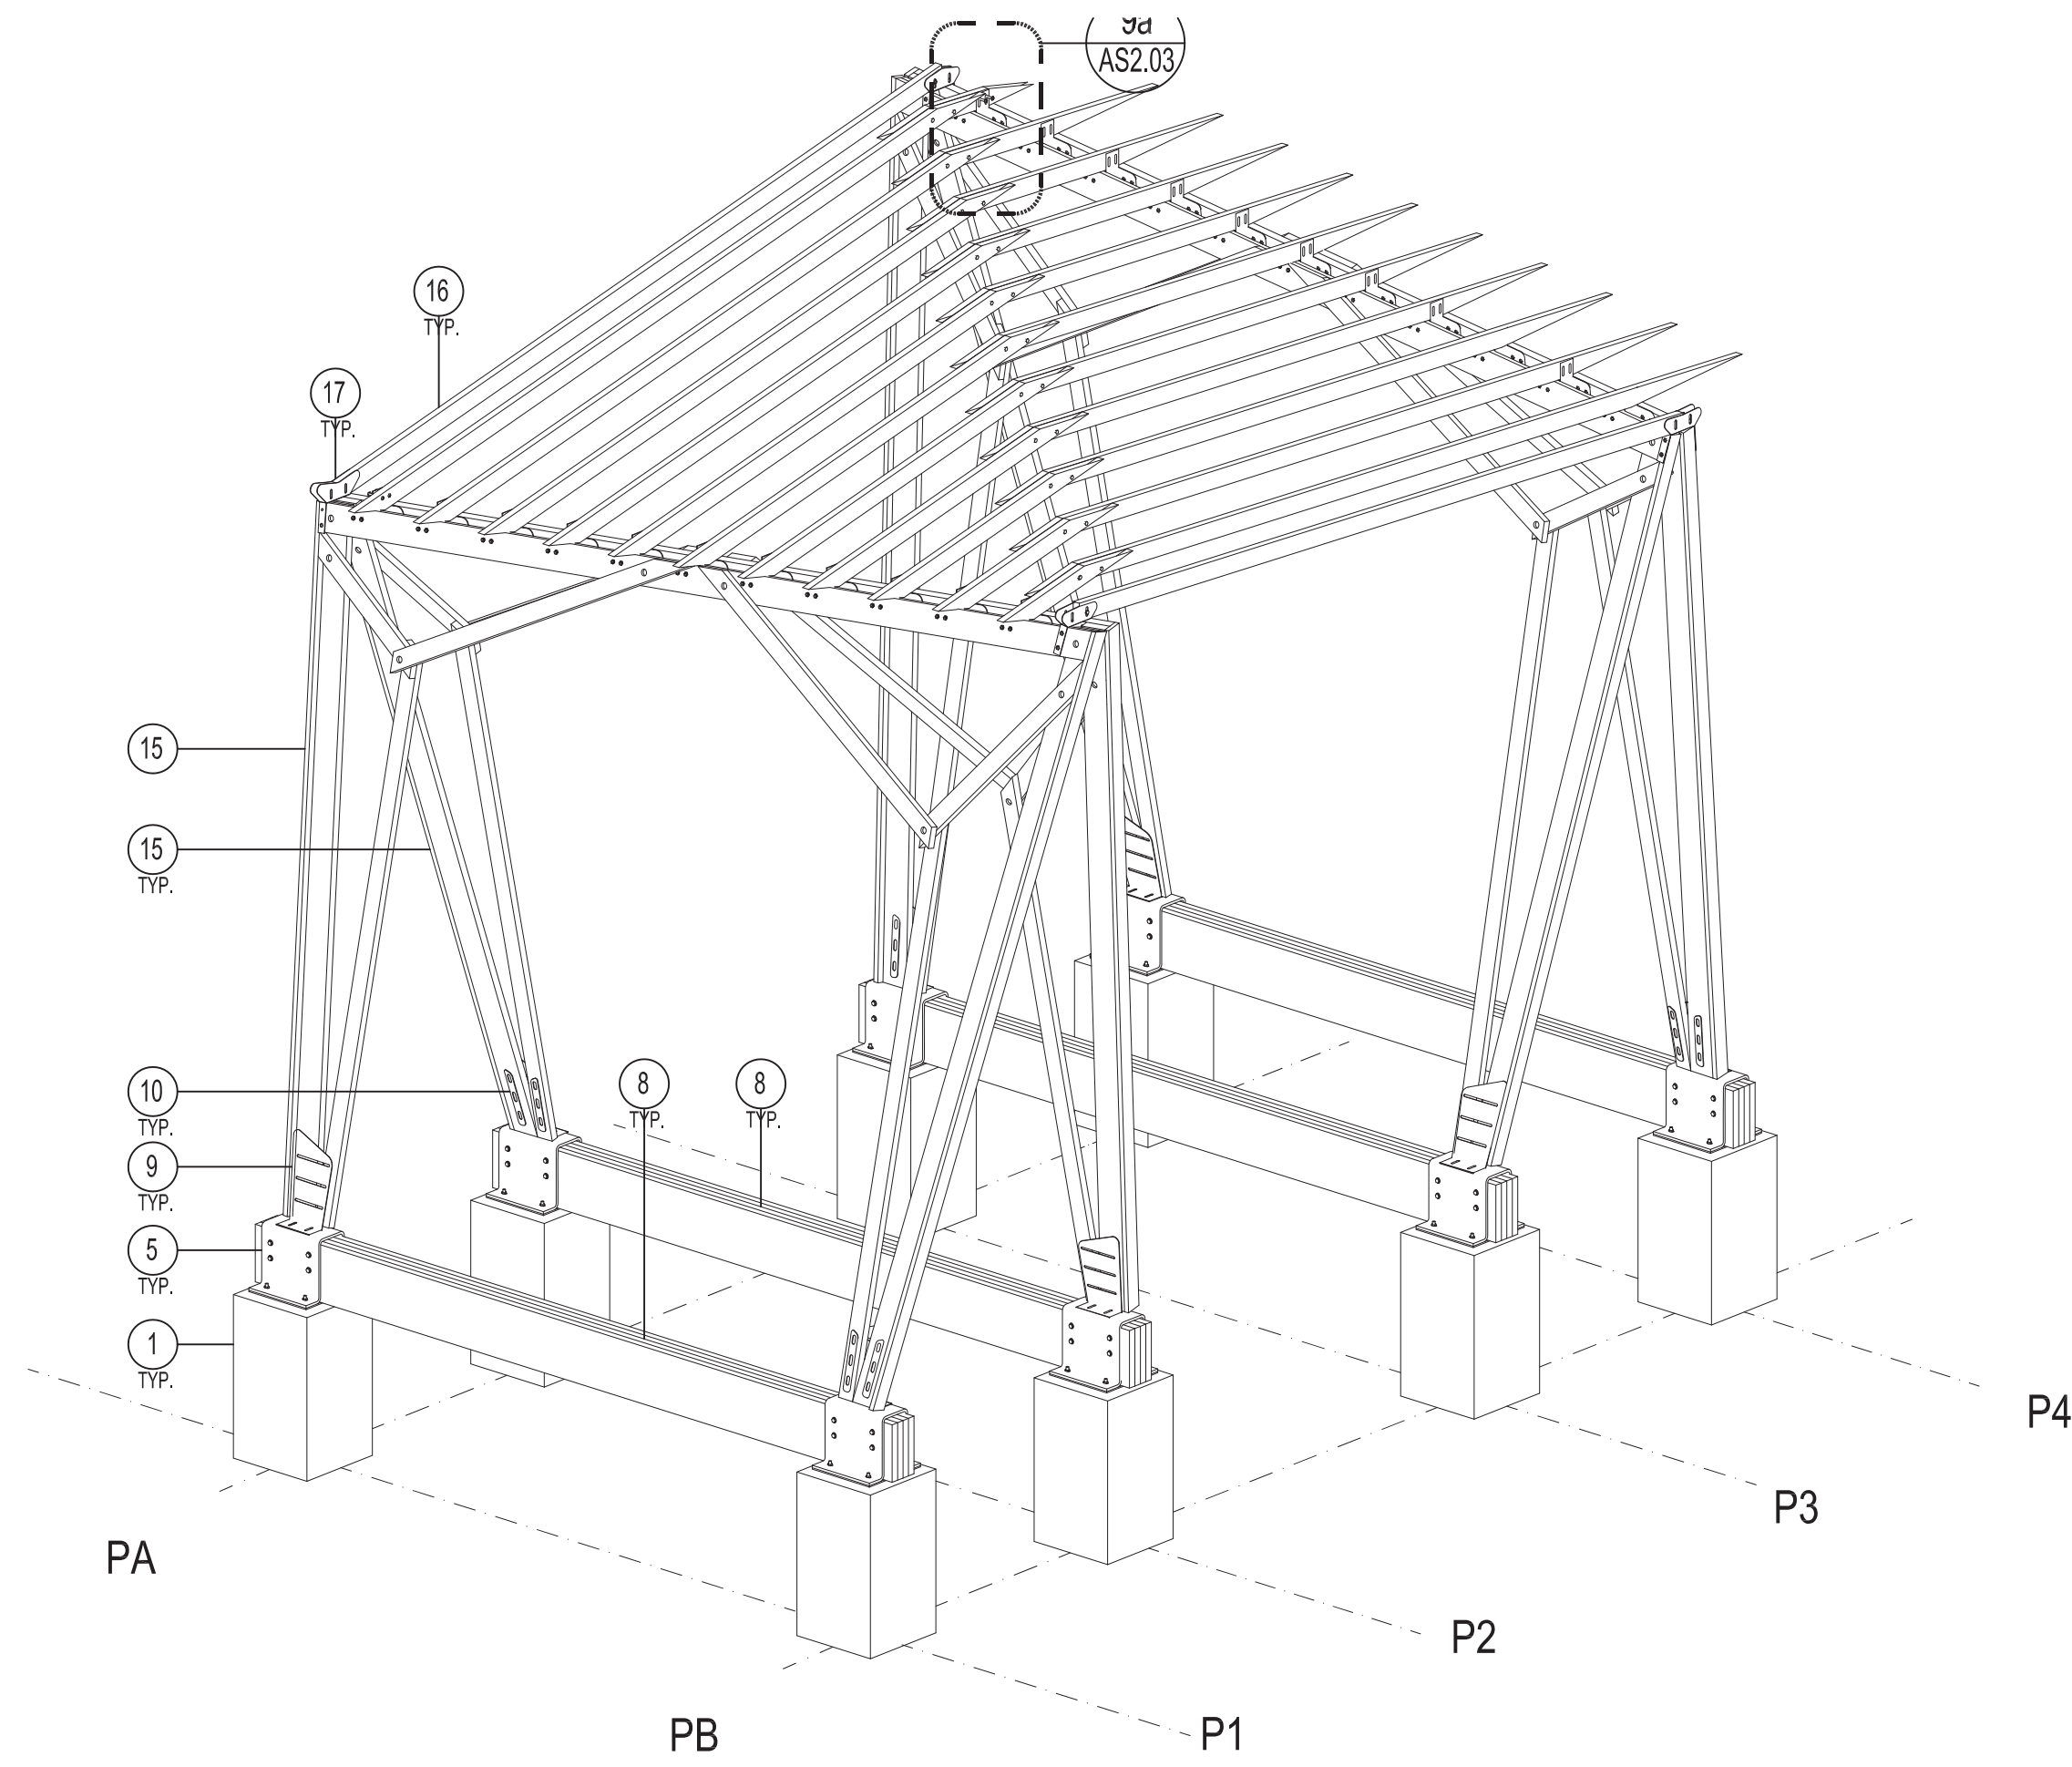


STEP 9 |FASTEN ALL ROOF JOISTS FOR ONE BAY

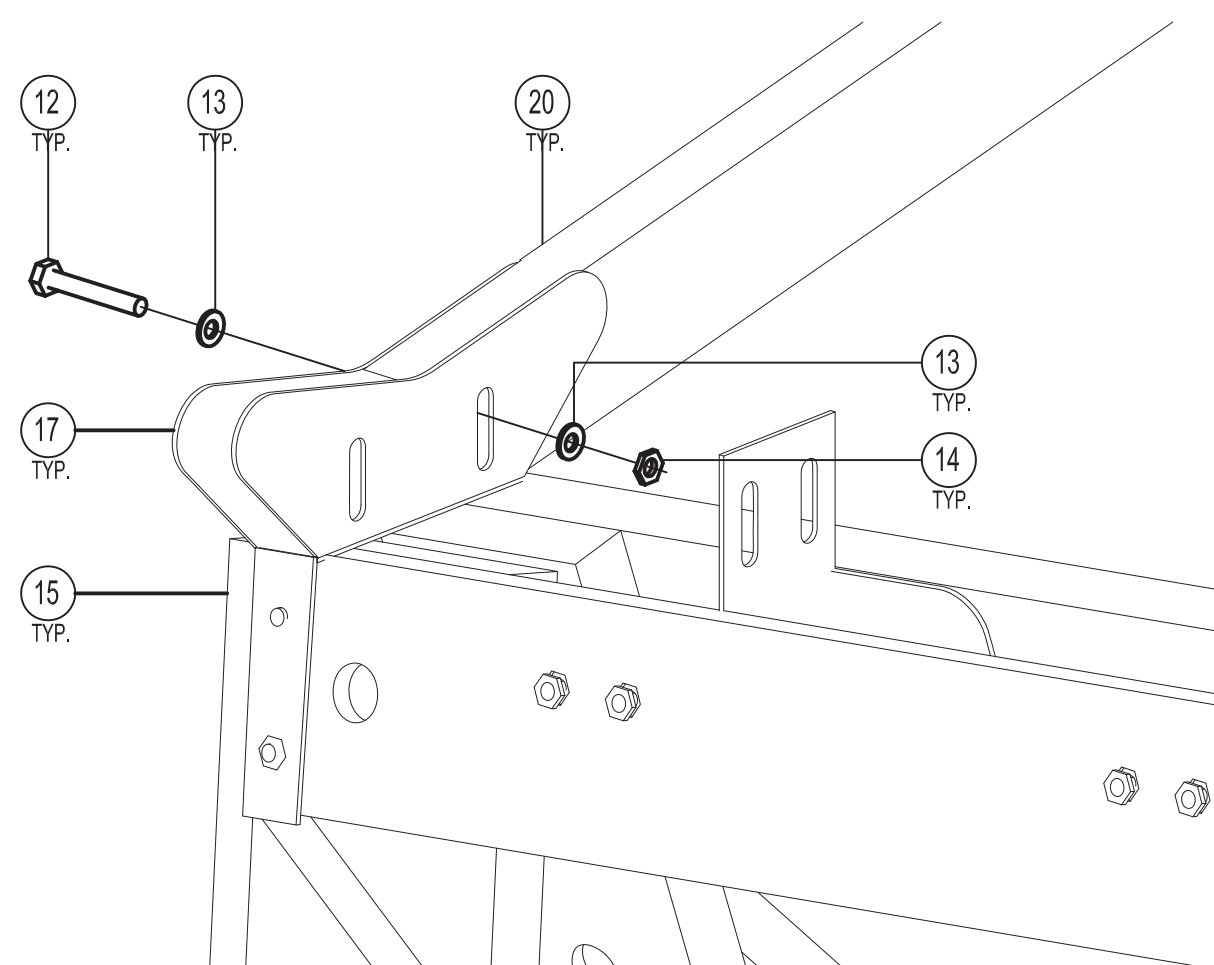


DETAIL 7a |PRE-FABRICATED OUTER ROOF JOIST

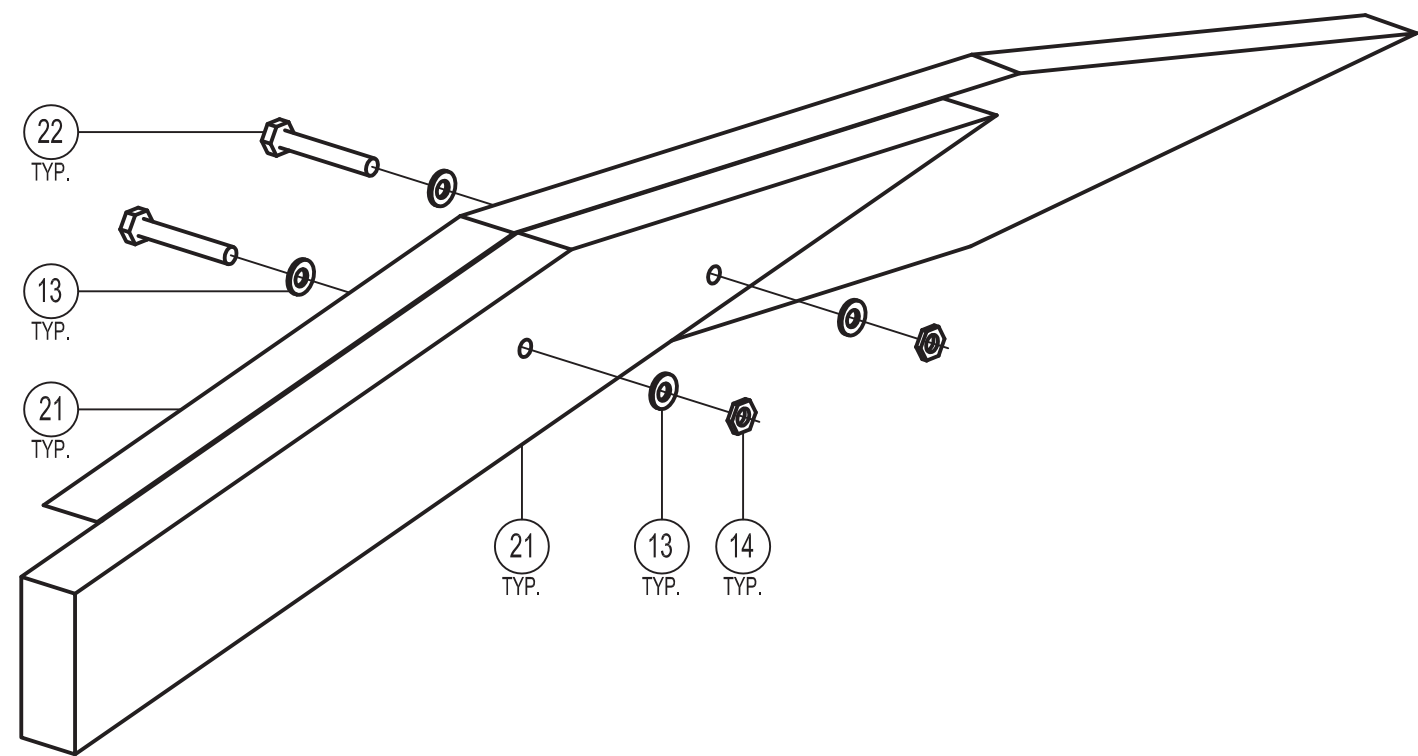


DETAIL 8a |PRE-FABRICATED ROOF JOIST

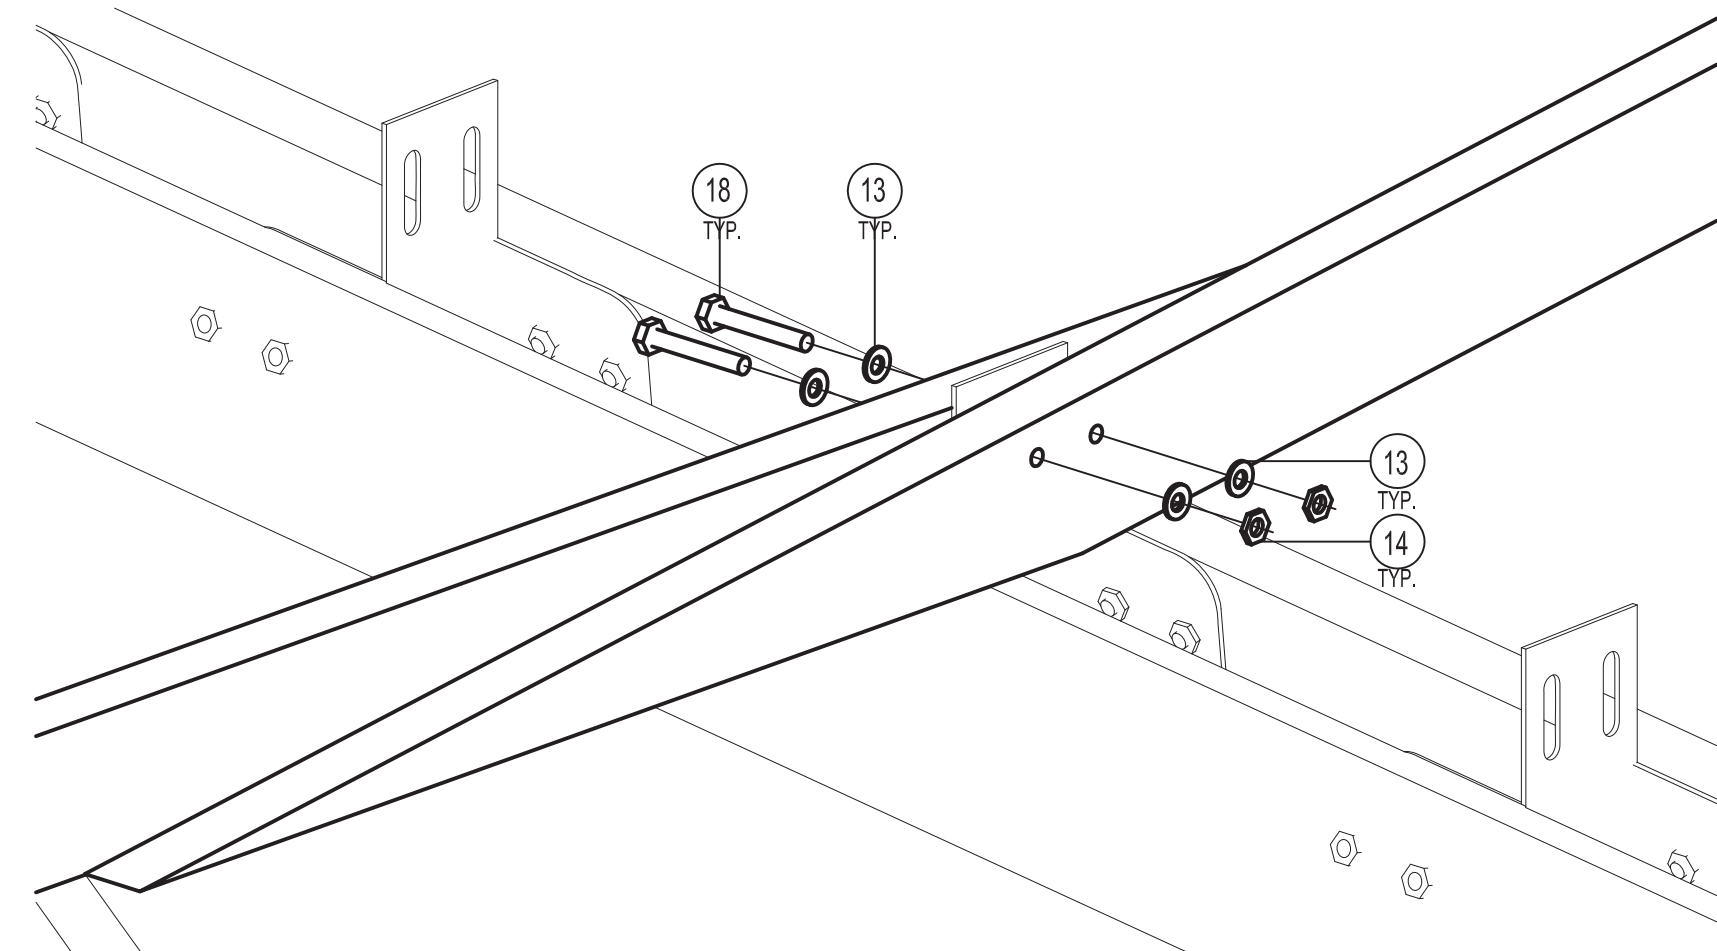


DETAIL 9a |PRE-FABRICATED ROOF JOIST TO FRAME

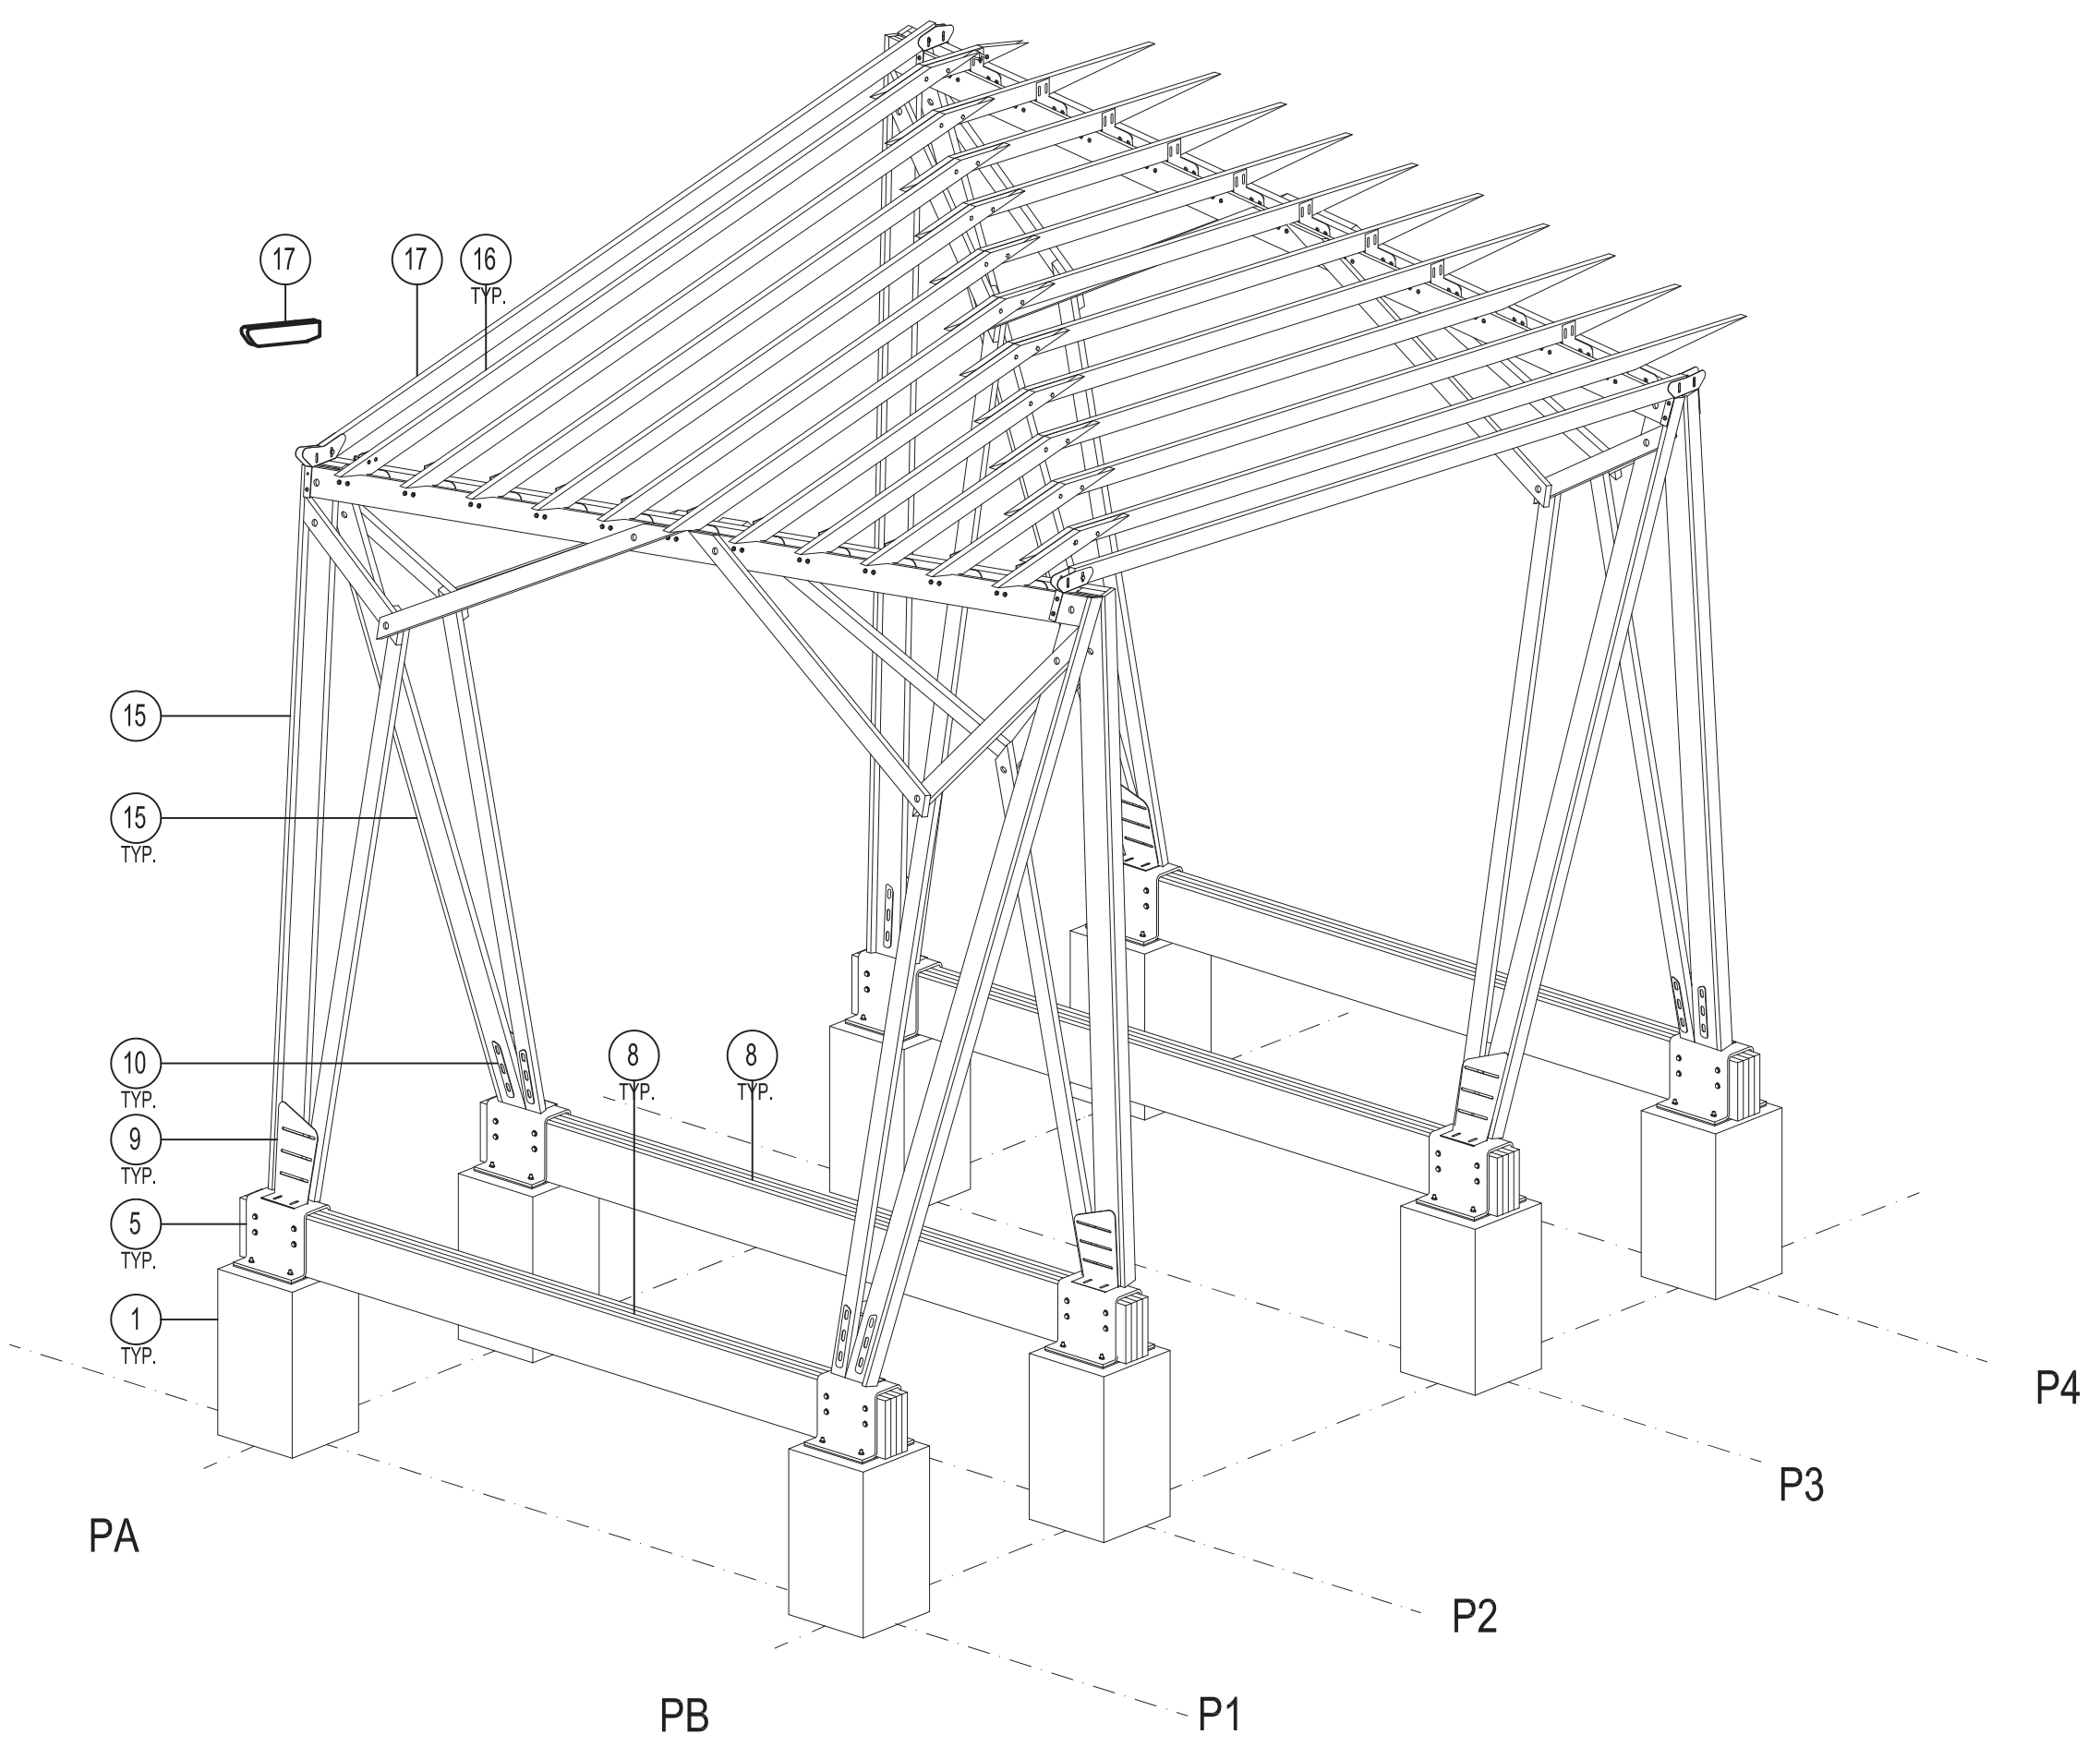


DETAIL 10 |REPEAT STEP 7 FOR NEXT BAY

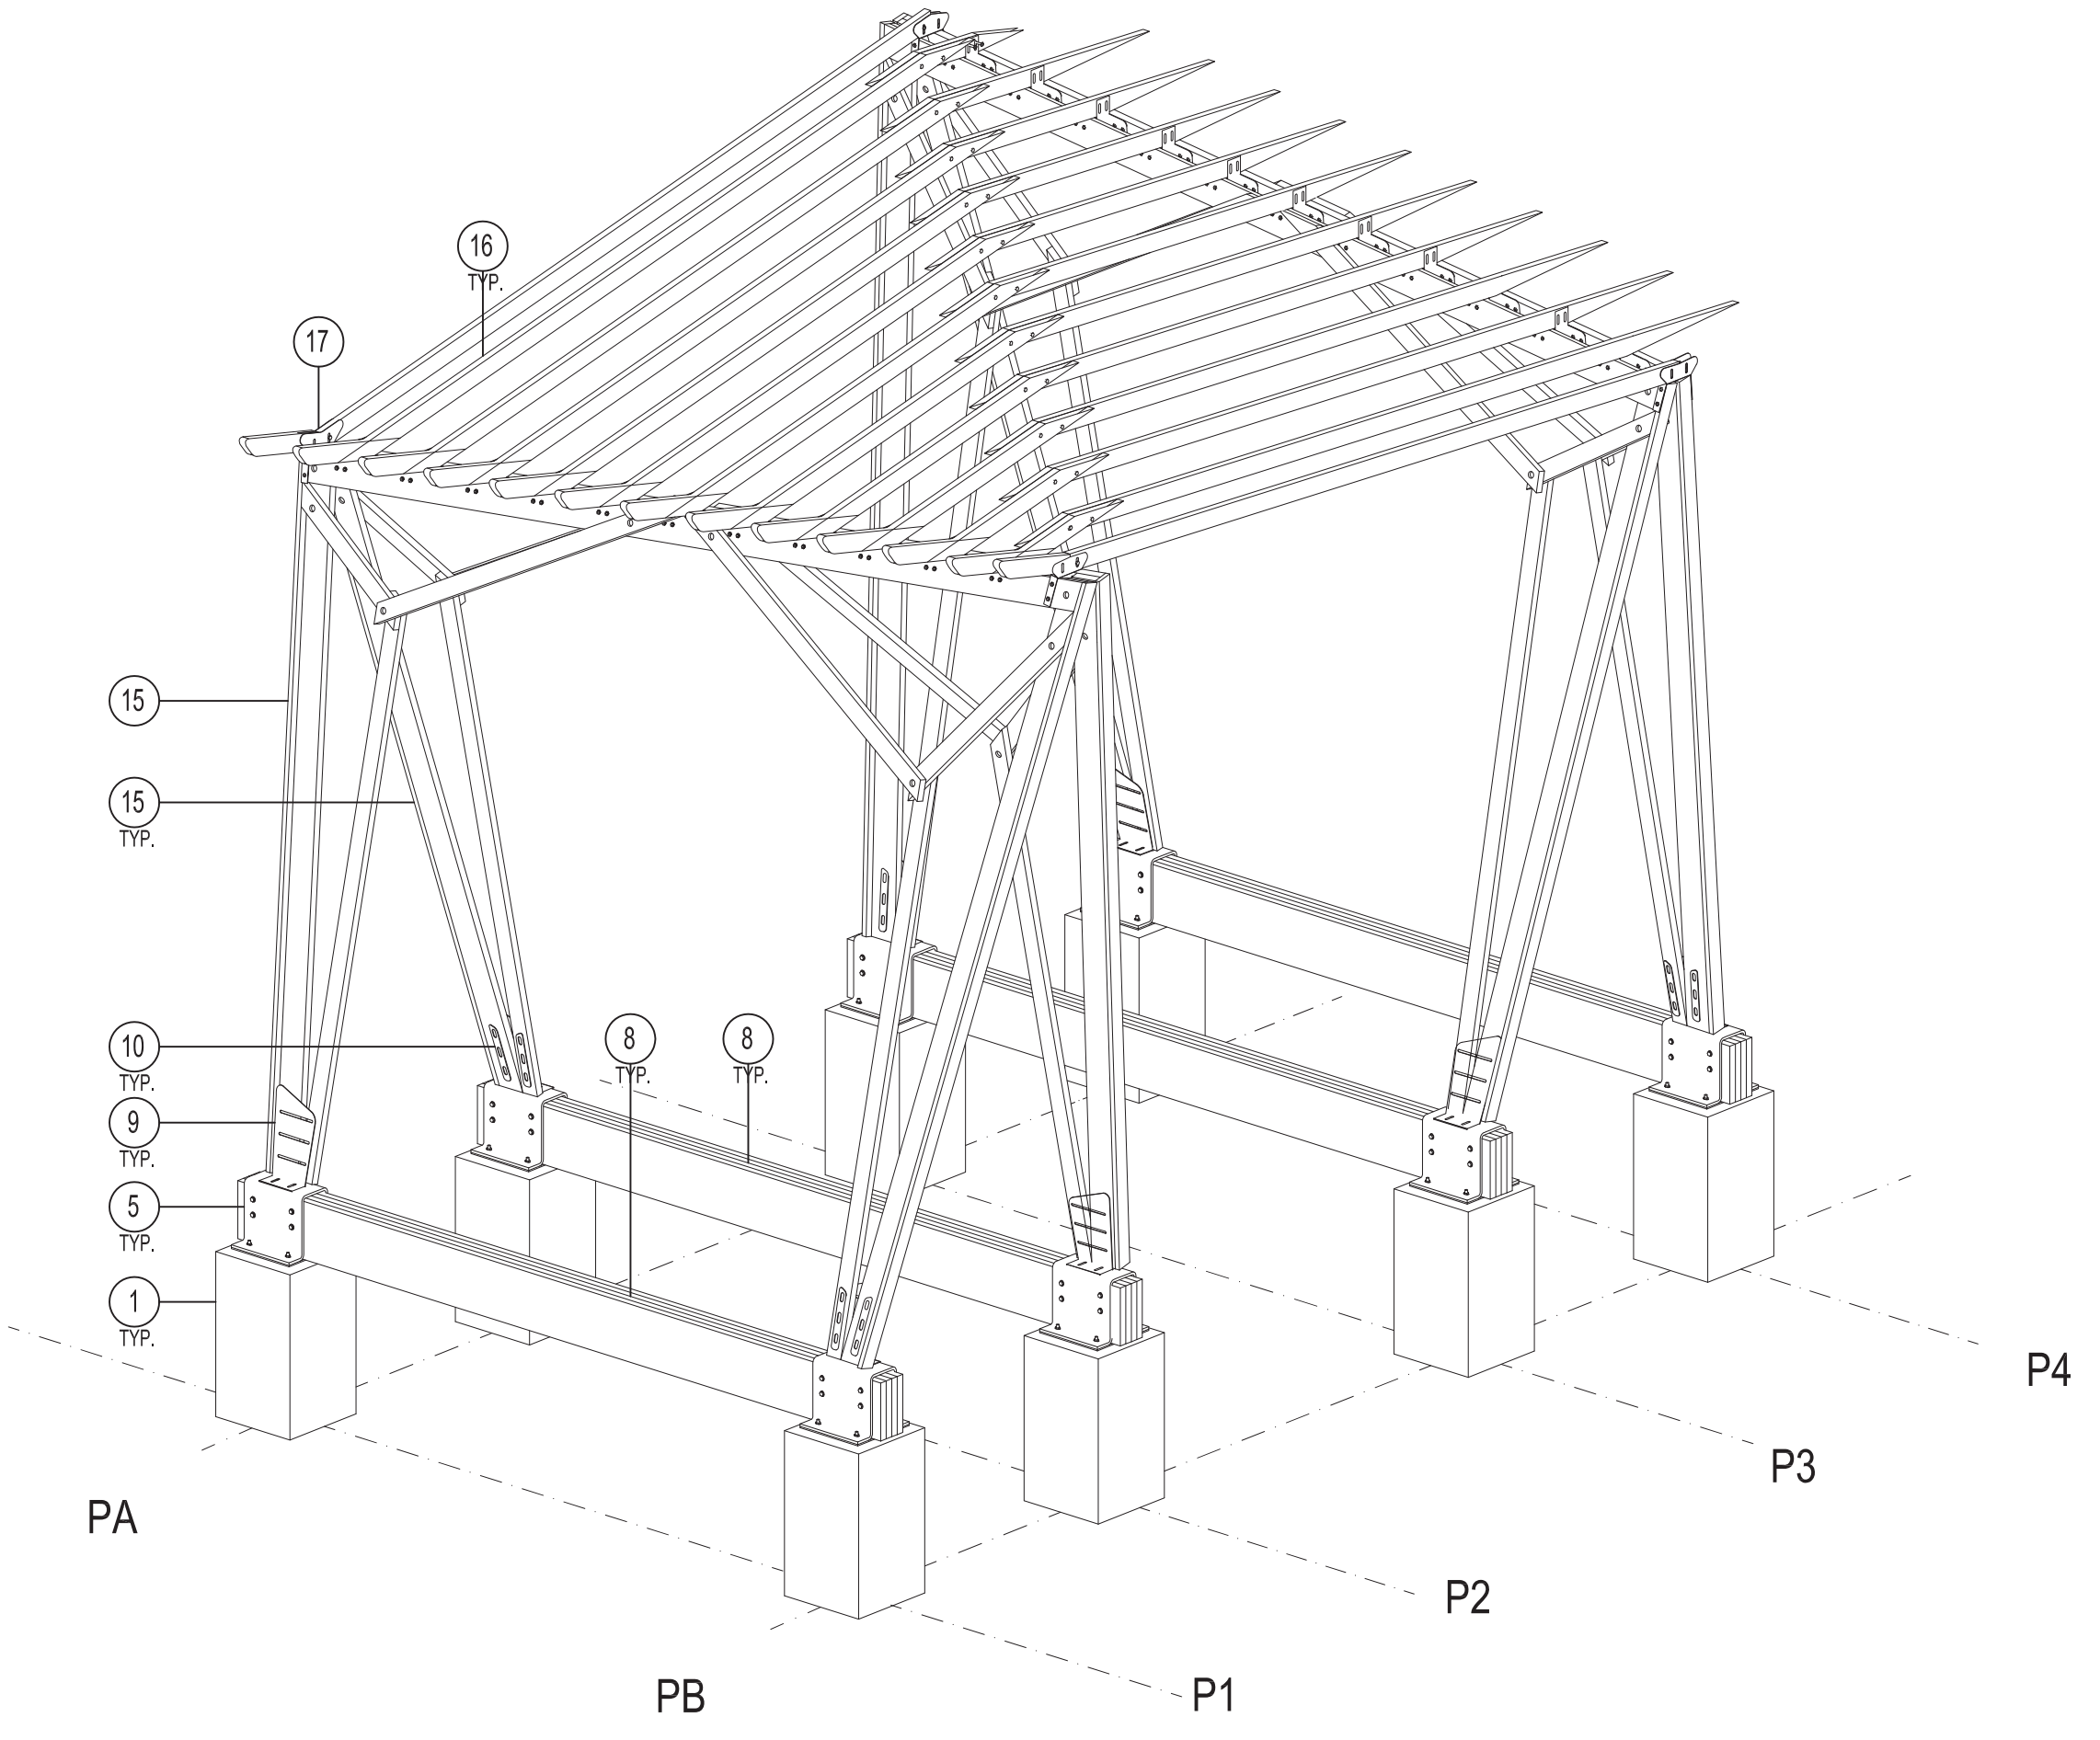


DETAIL 11 |REPEAT STEPS 8 AND 9 FOR NEXT BAY

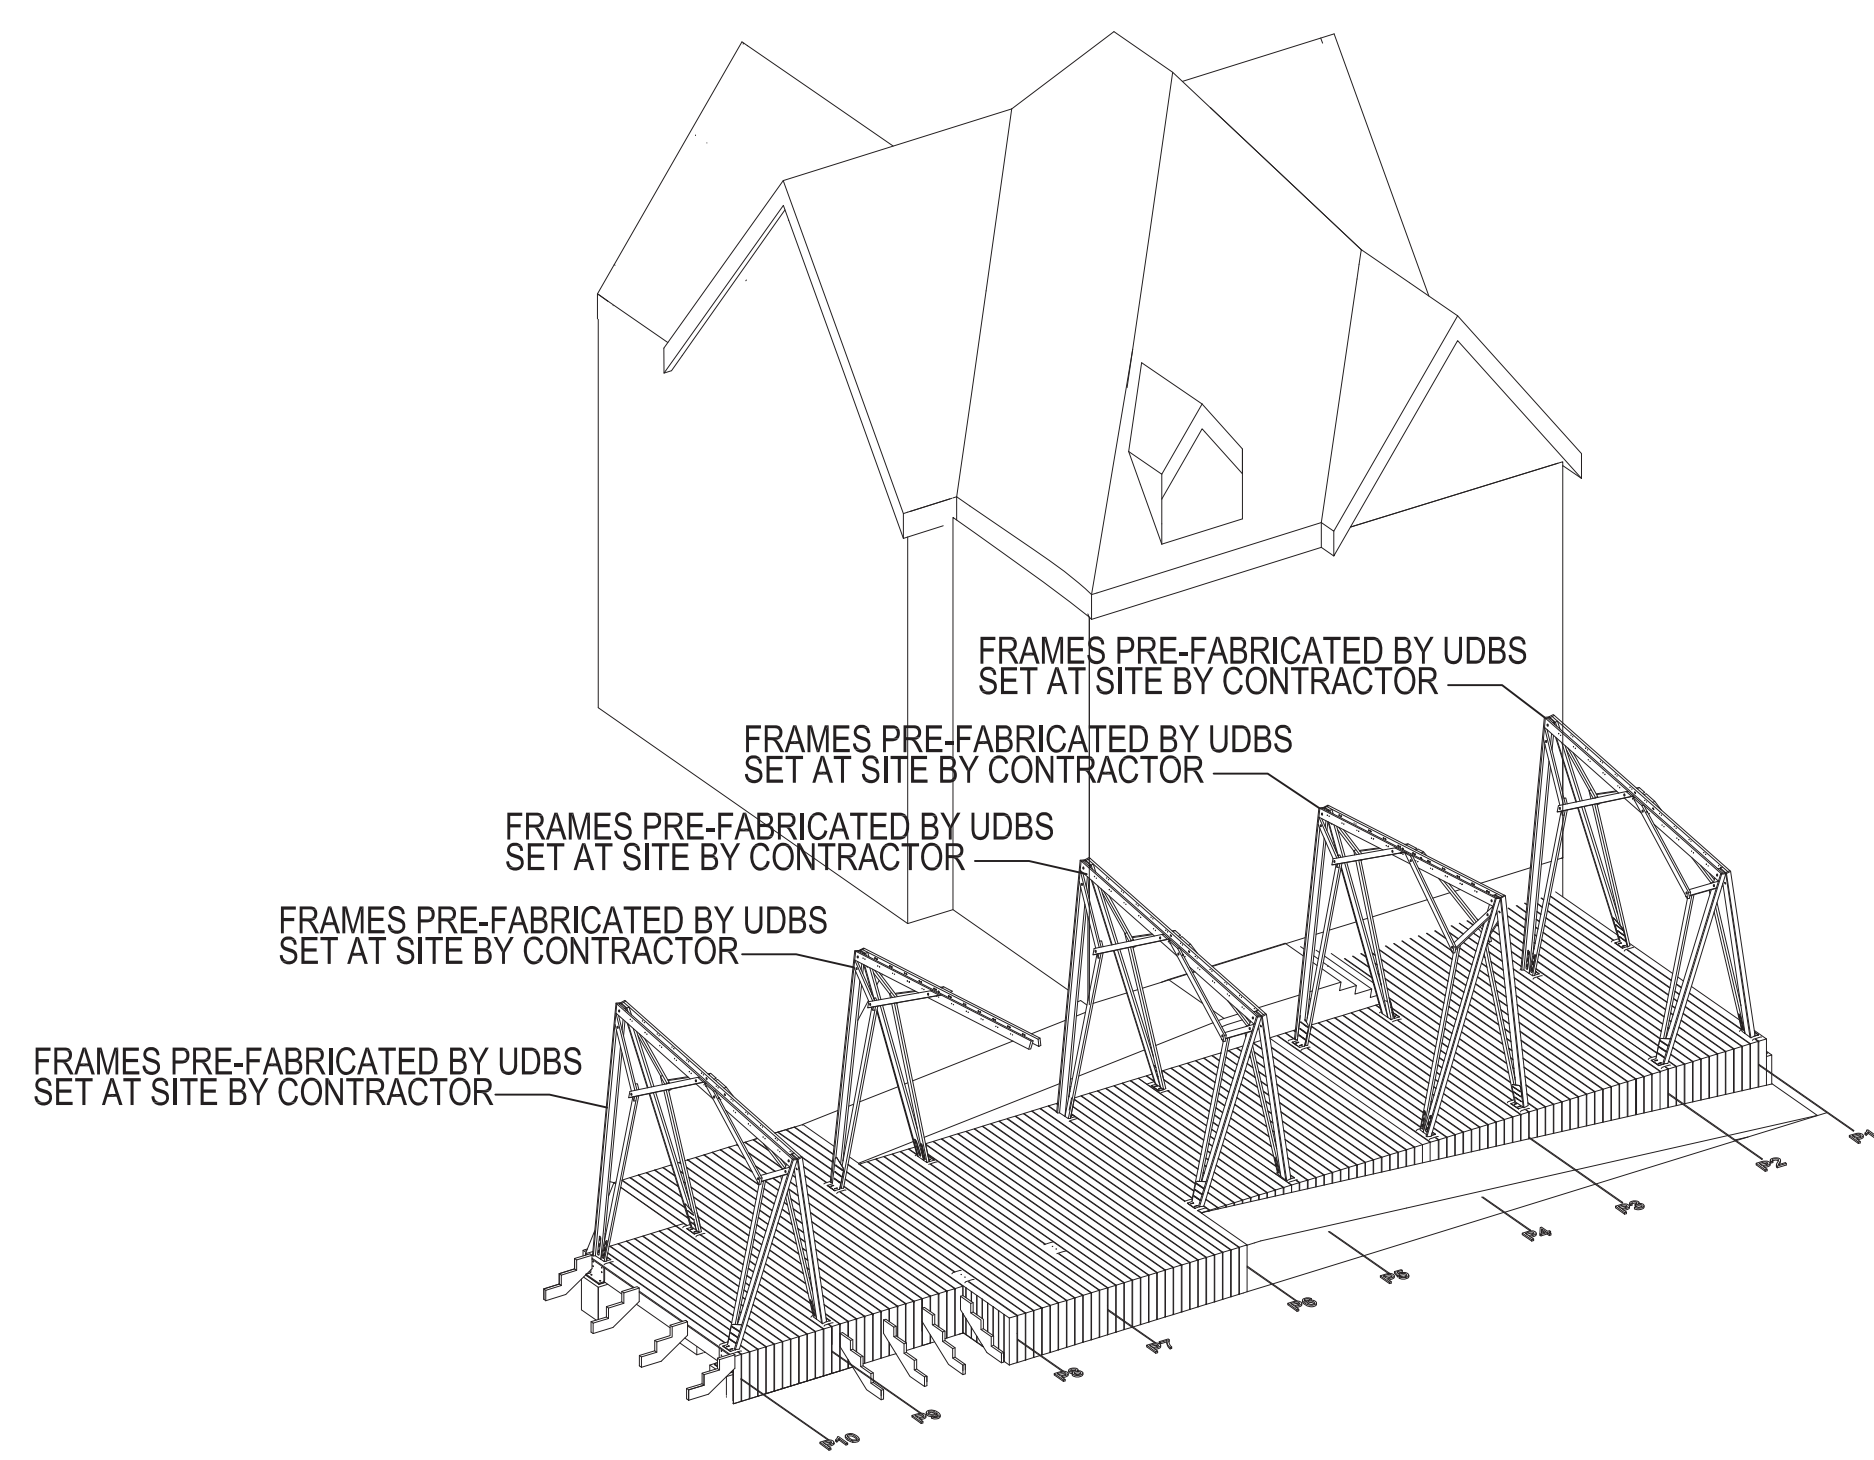


10 DECKING
N.T.S.

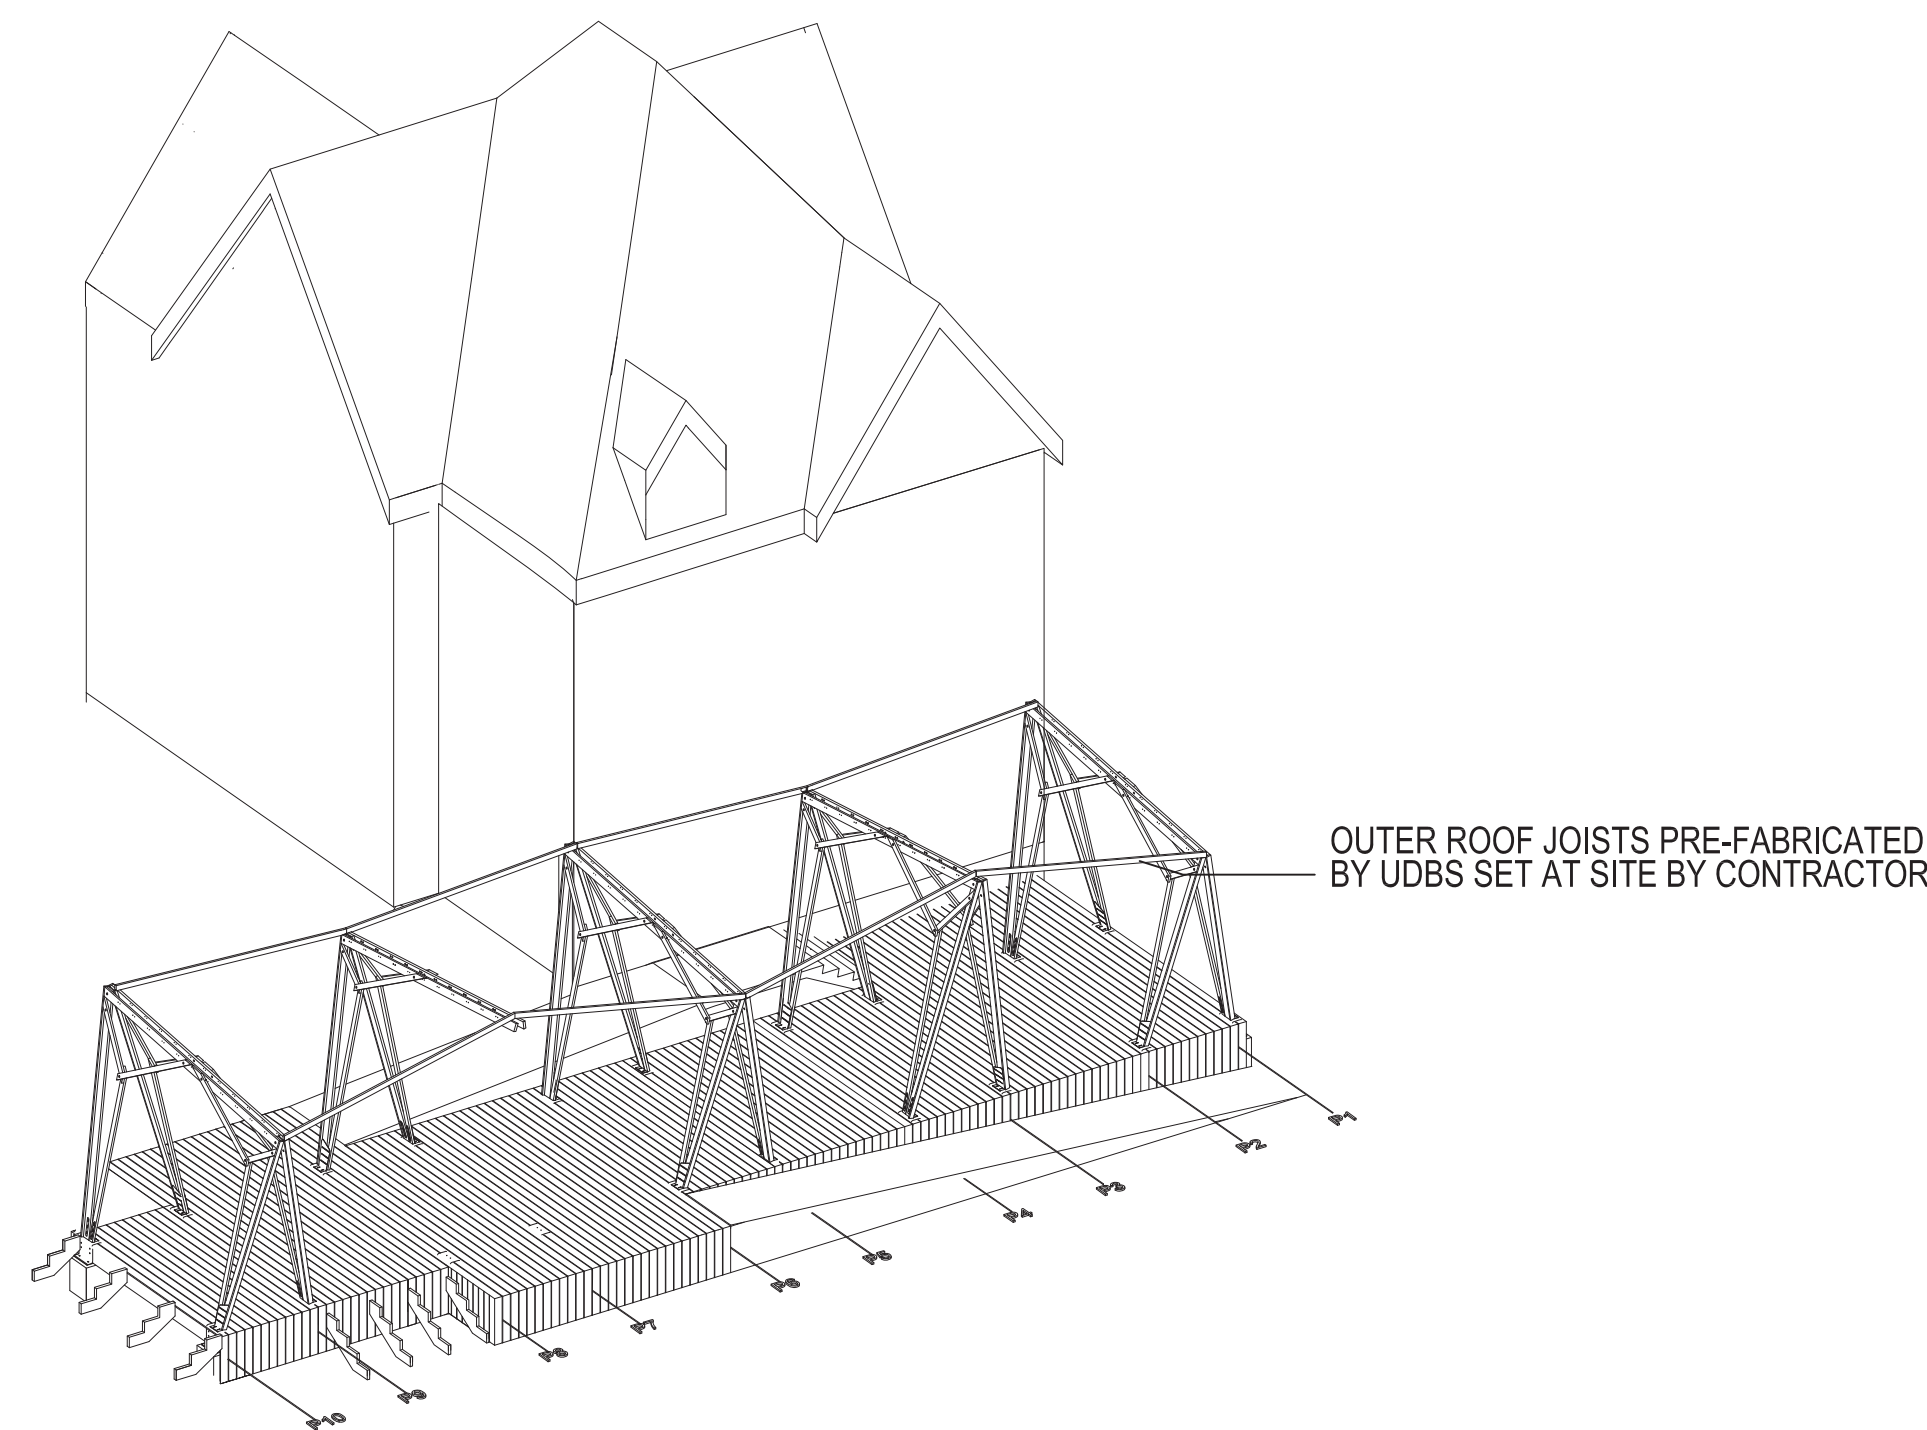


11 FRAME TO FRAME ROOF JOIST INSTALLATION
N.T.S.

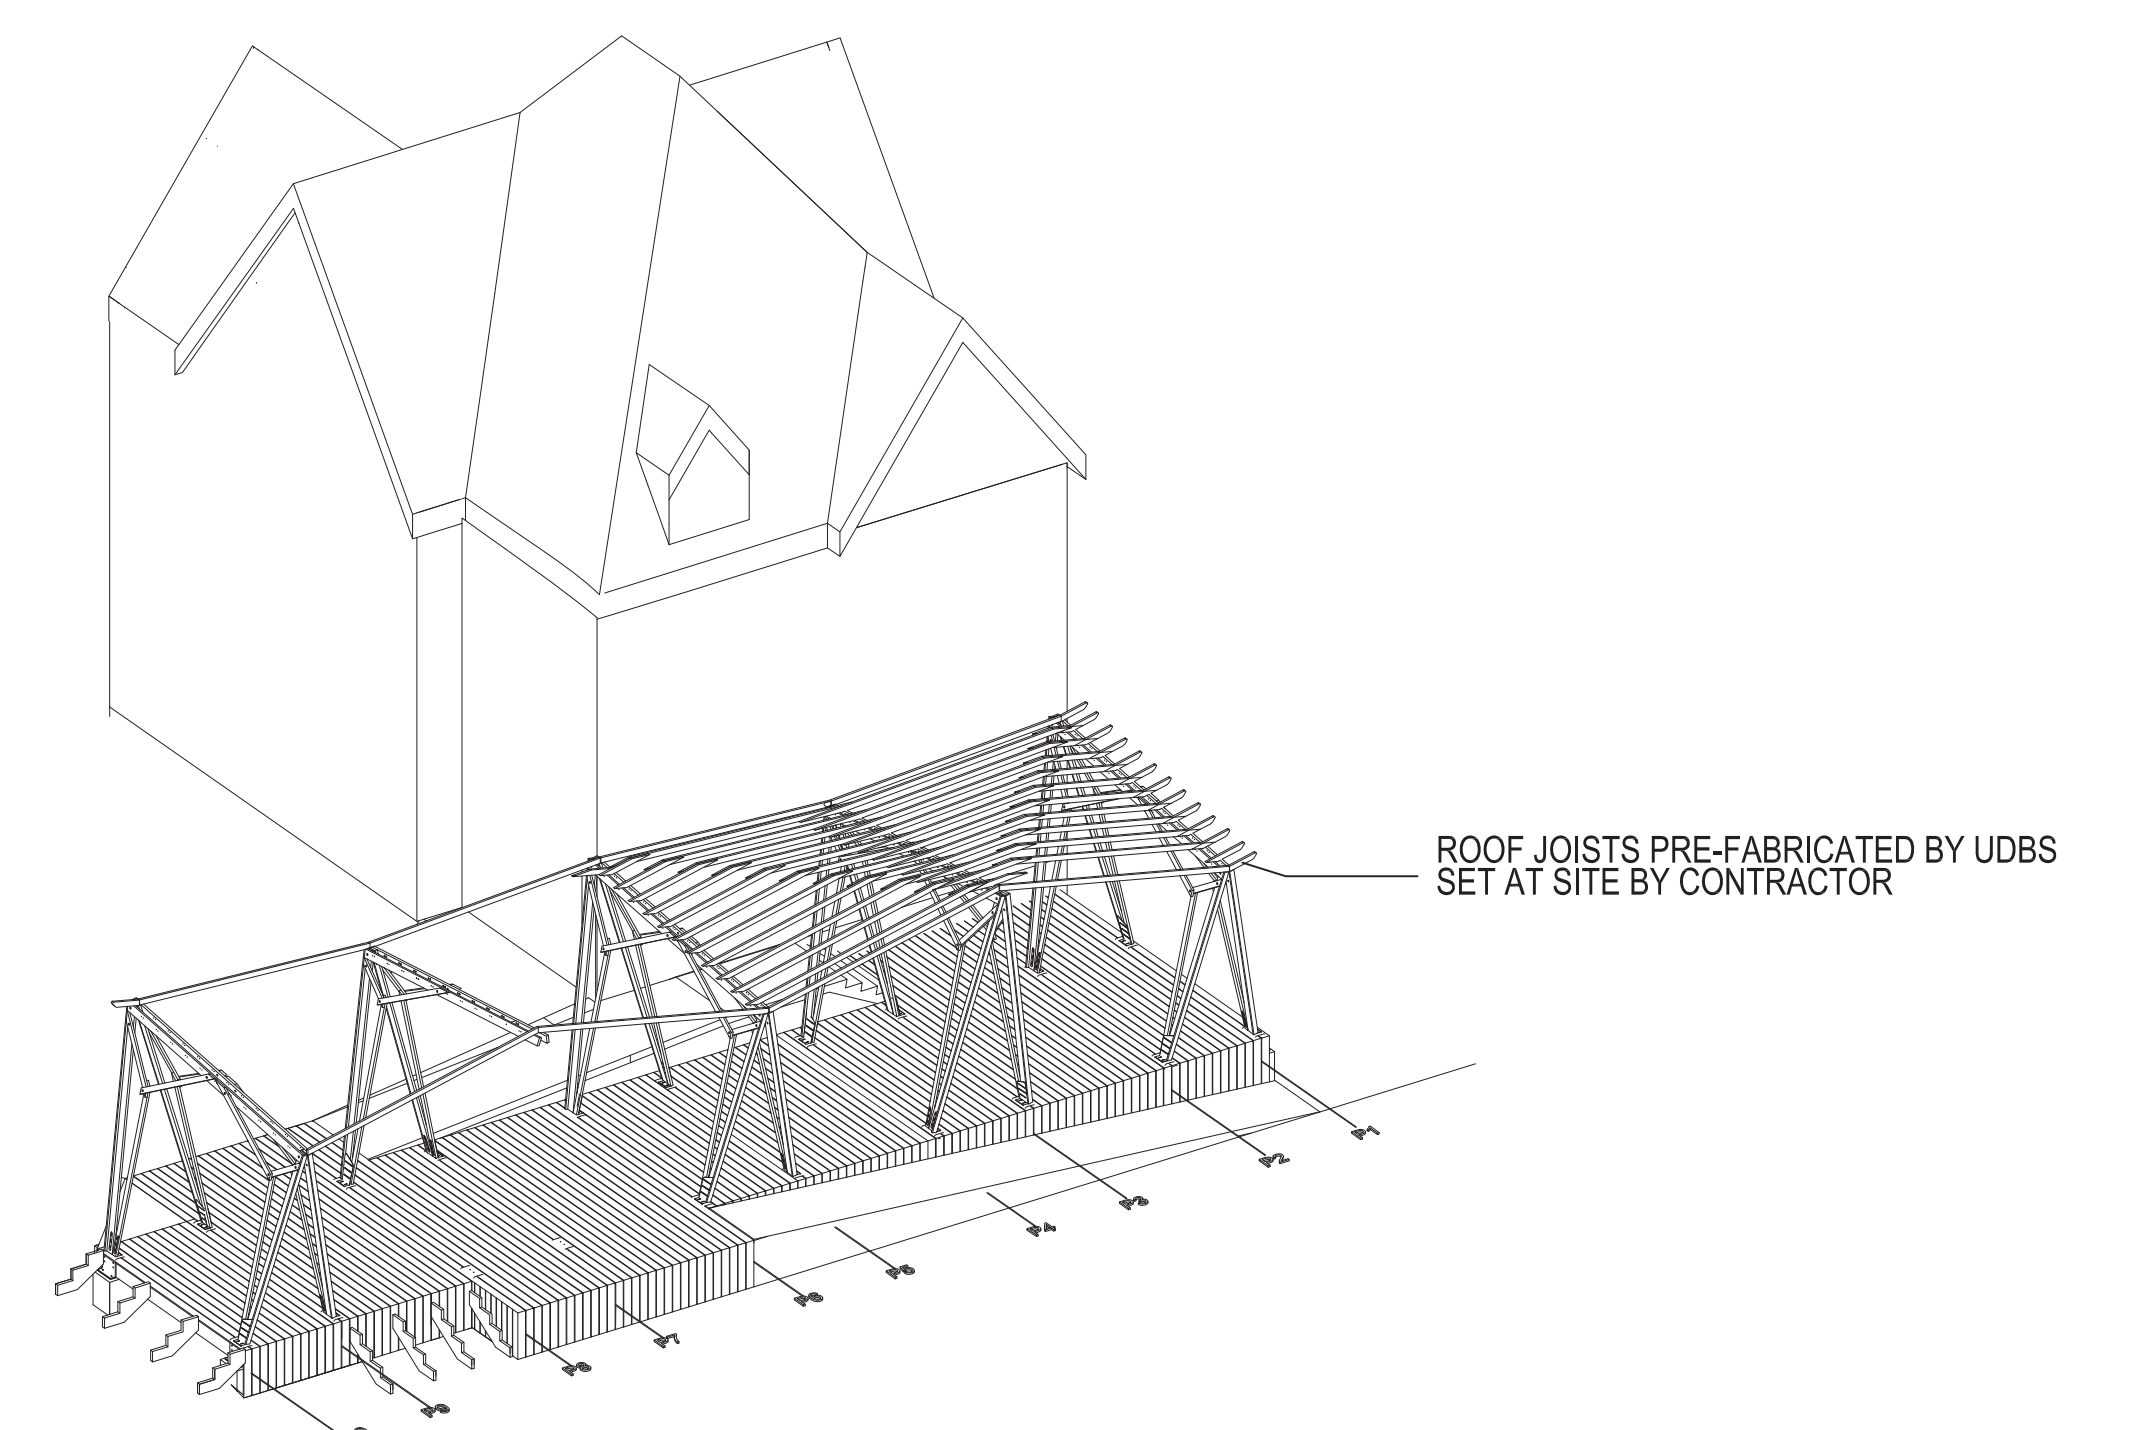


12 ROOF JOISTS BAY 01-02
N.T.S.

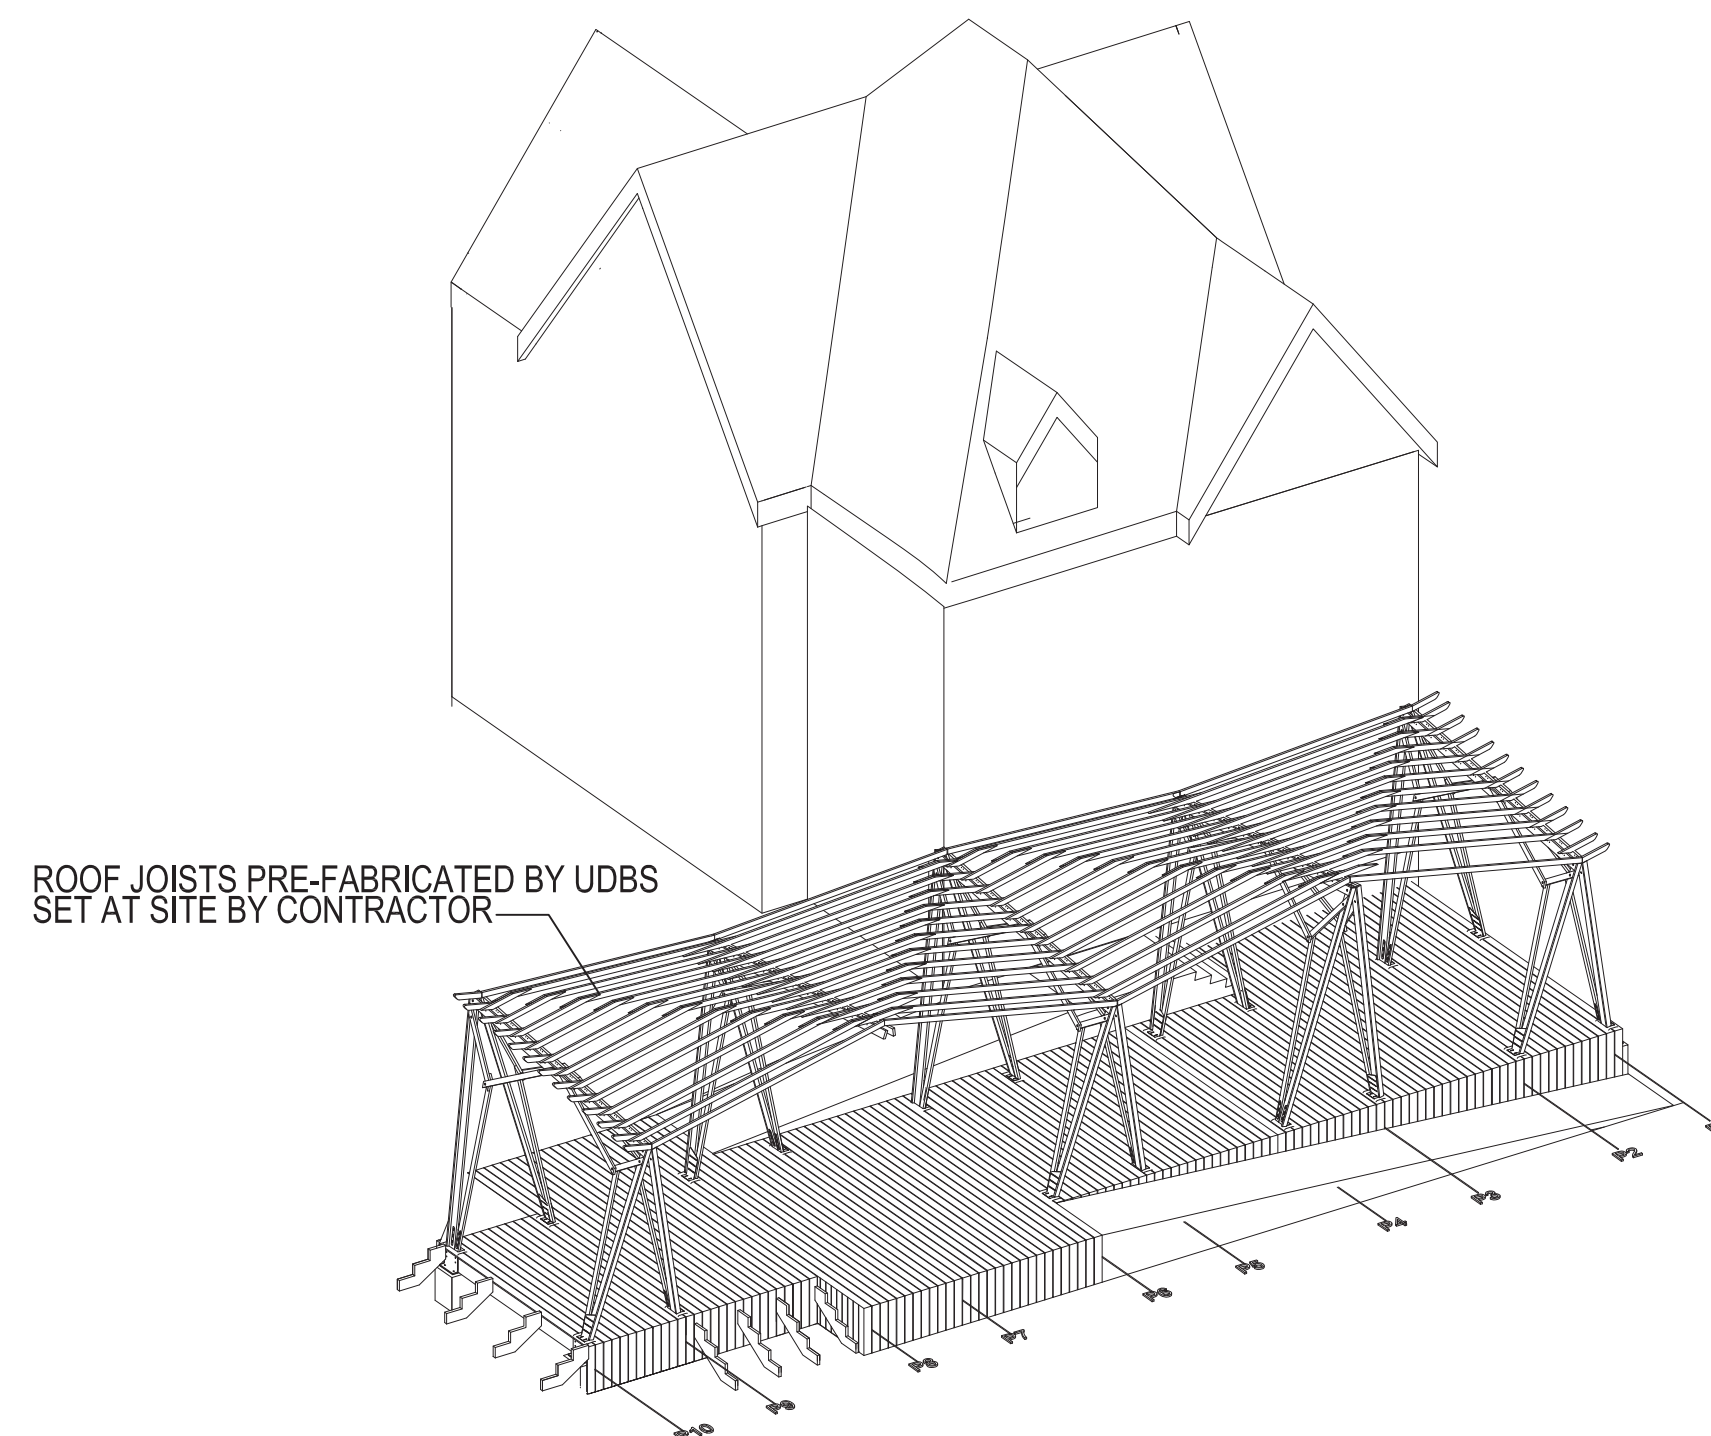


13 ROOF JOISTS BAY 03-04
N.T.S.

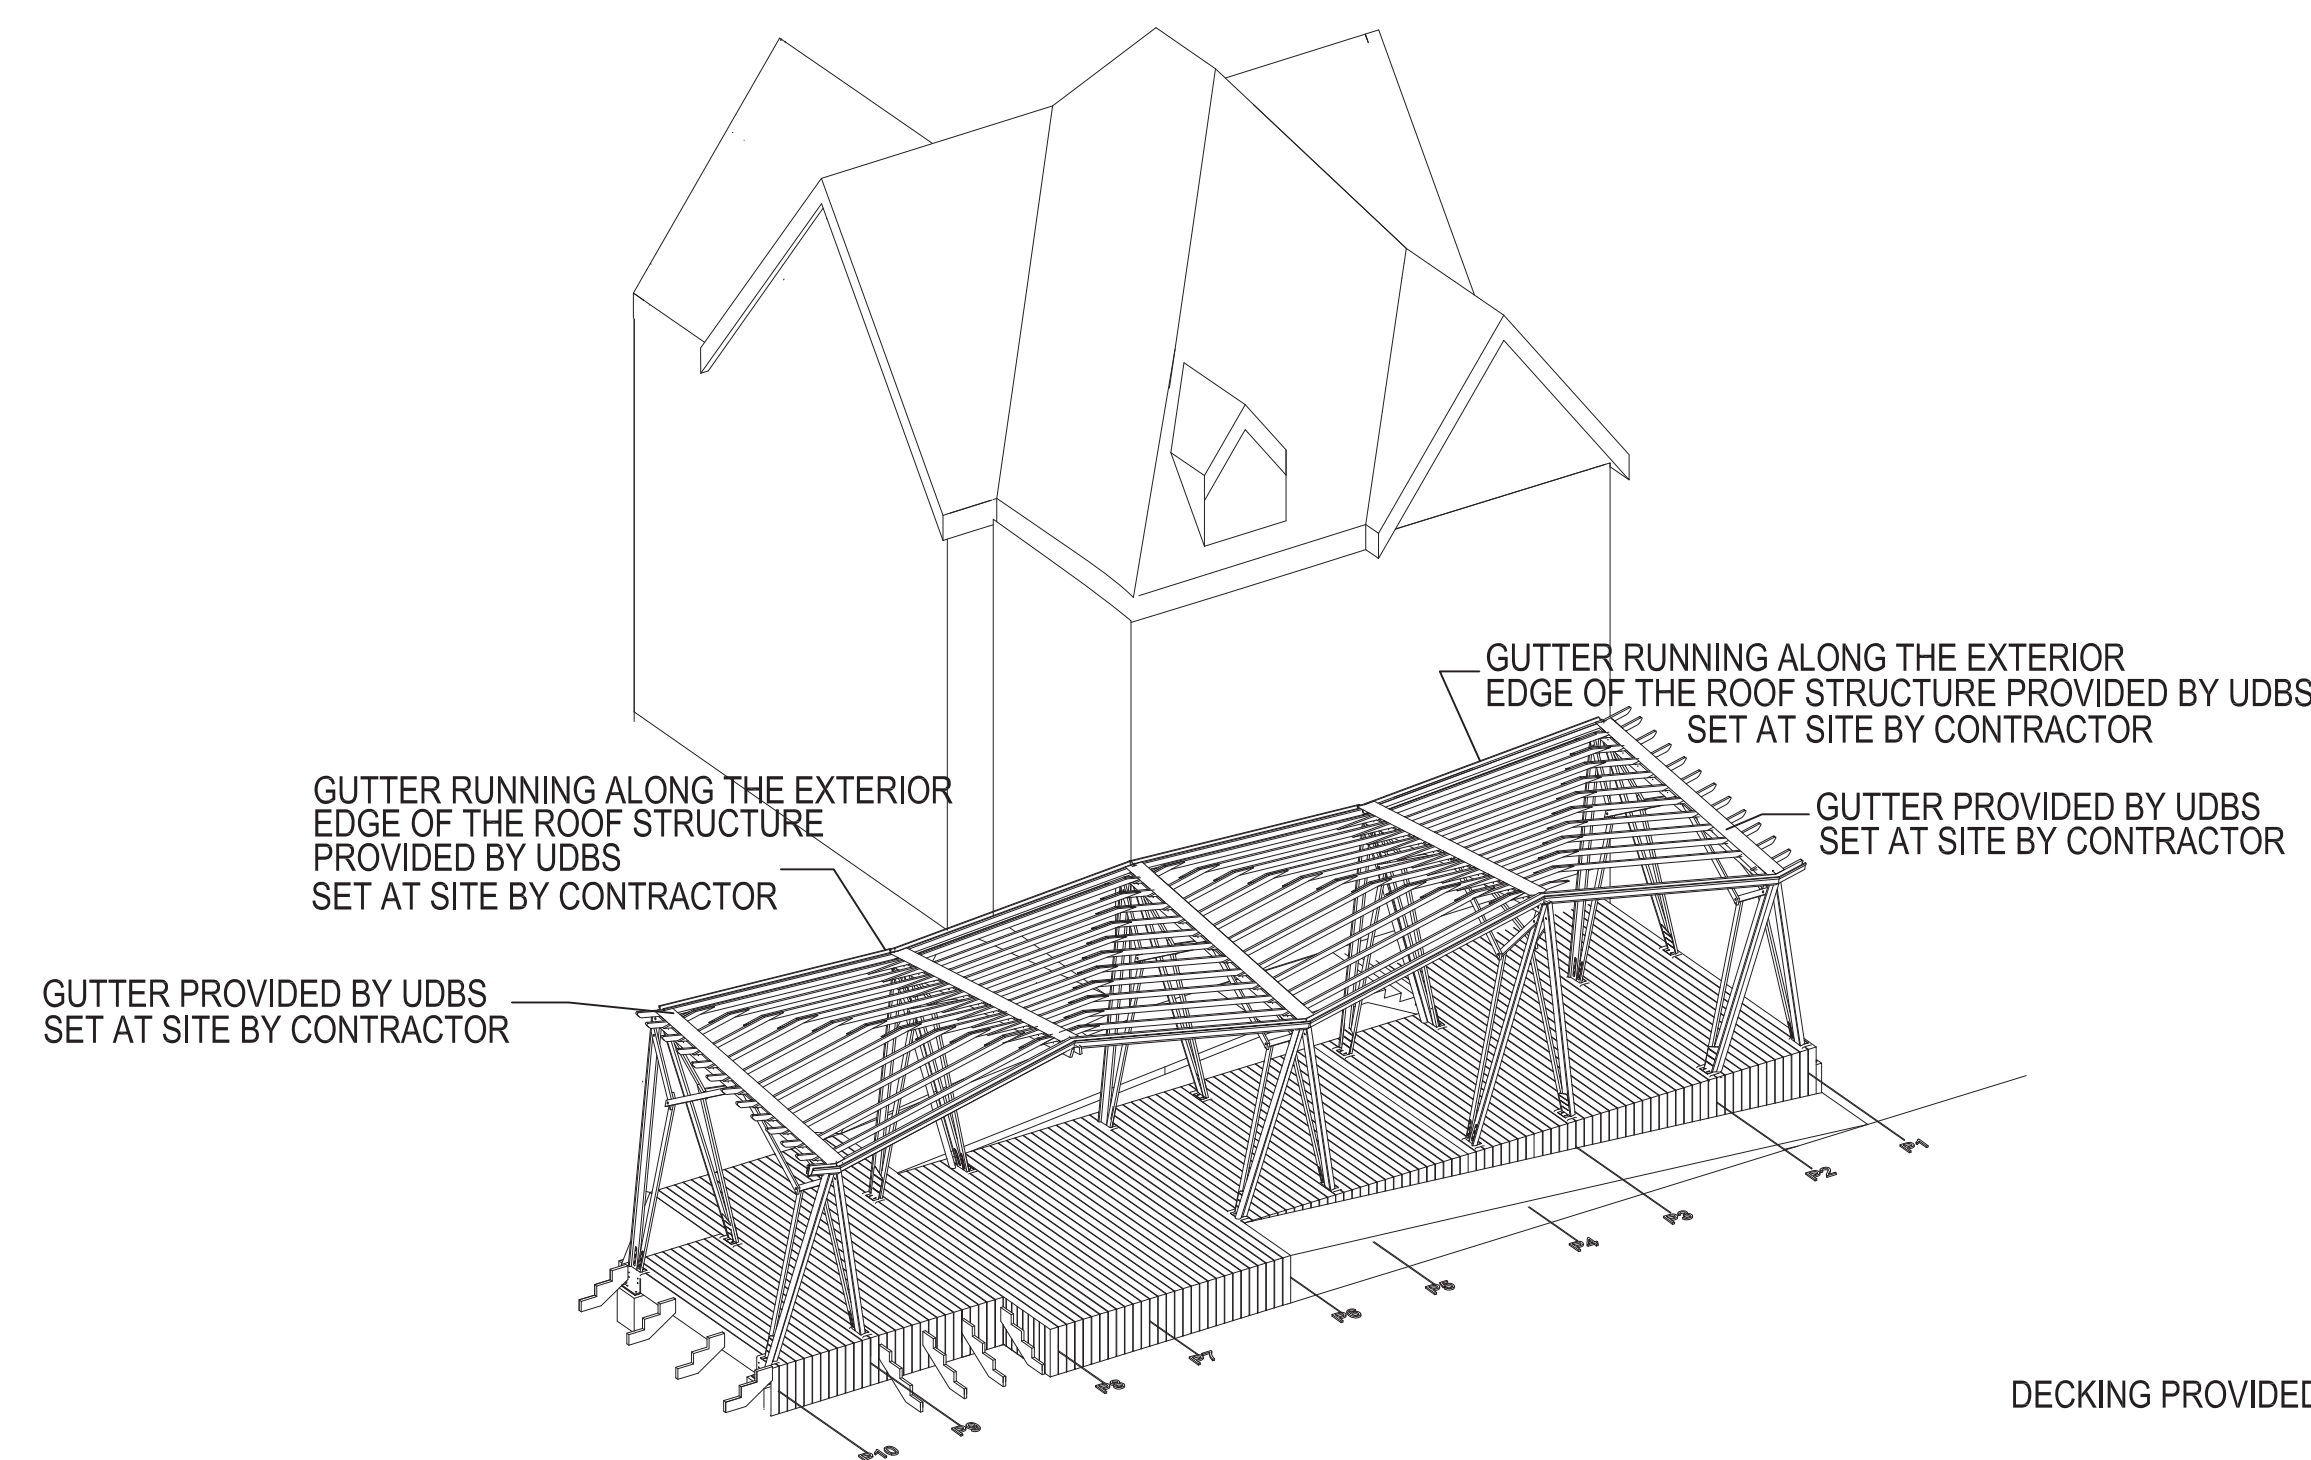


14 GUTTER AND DOWNSPOUT INSTALLATION
N.T.S.

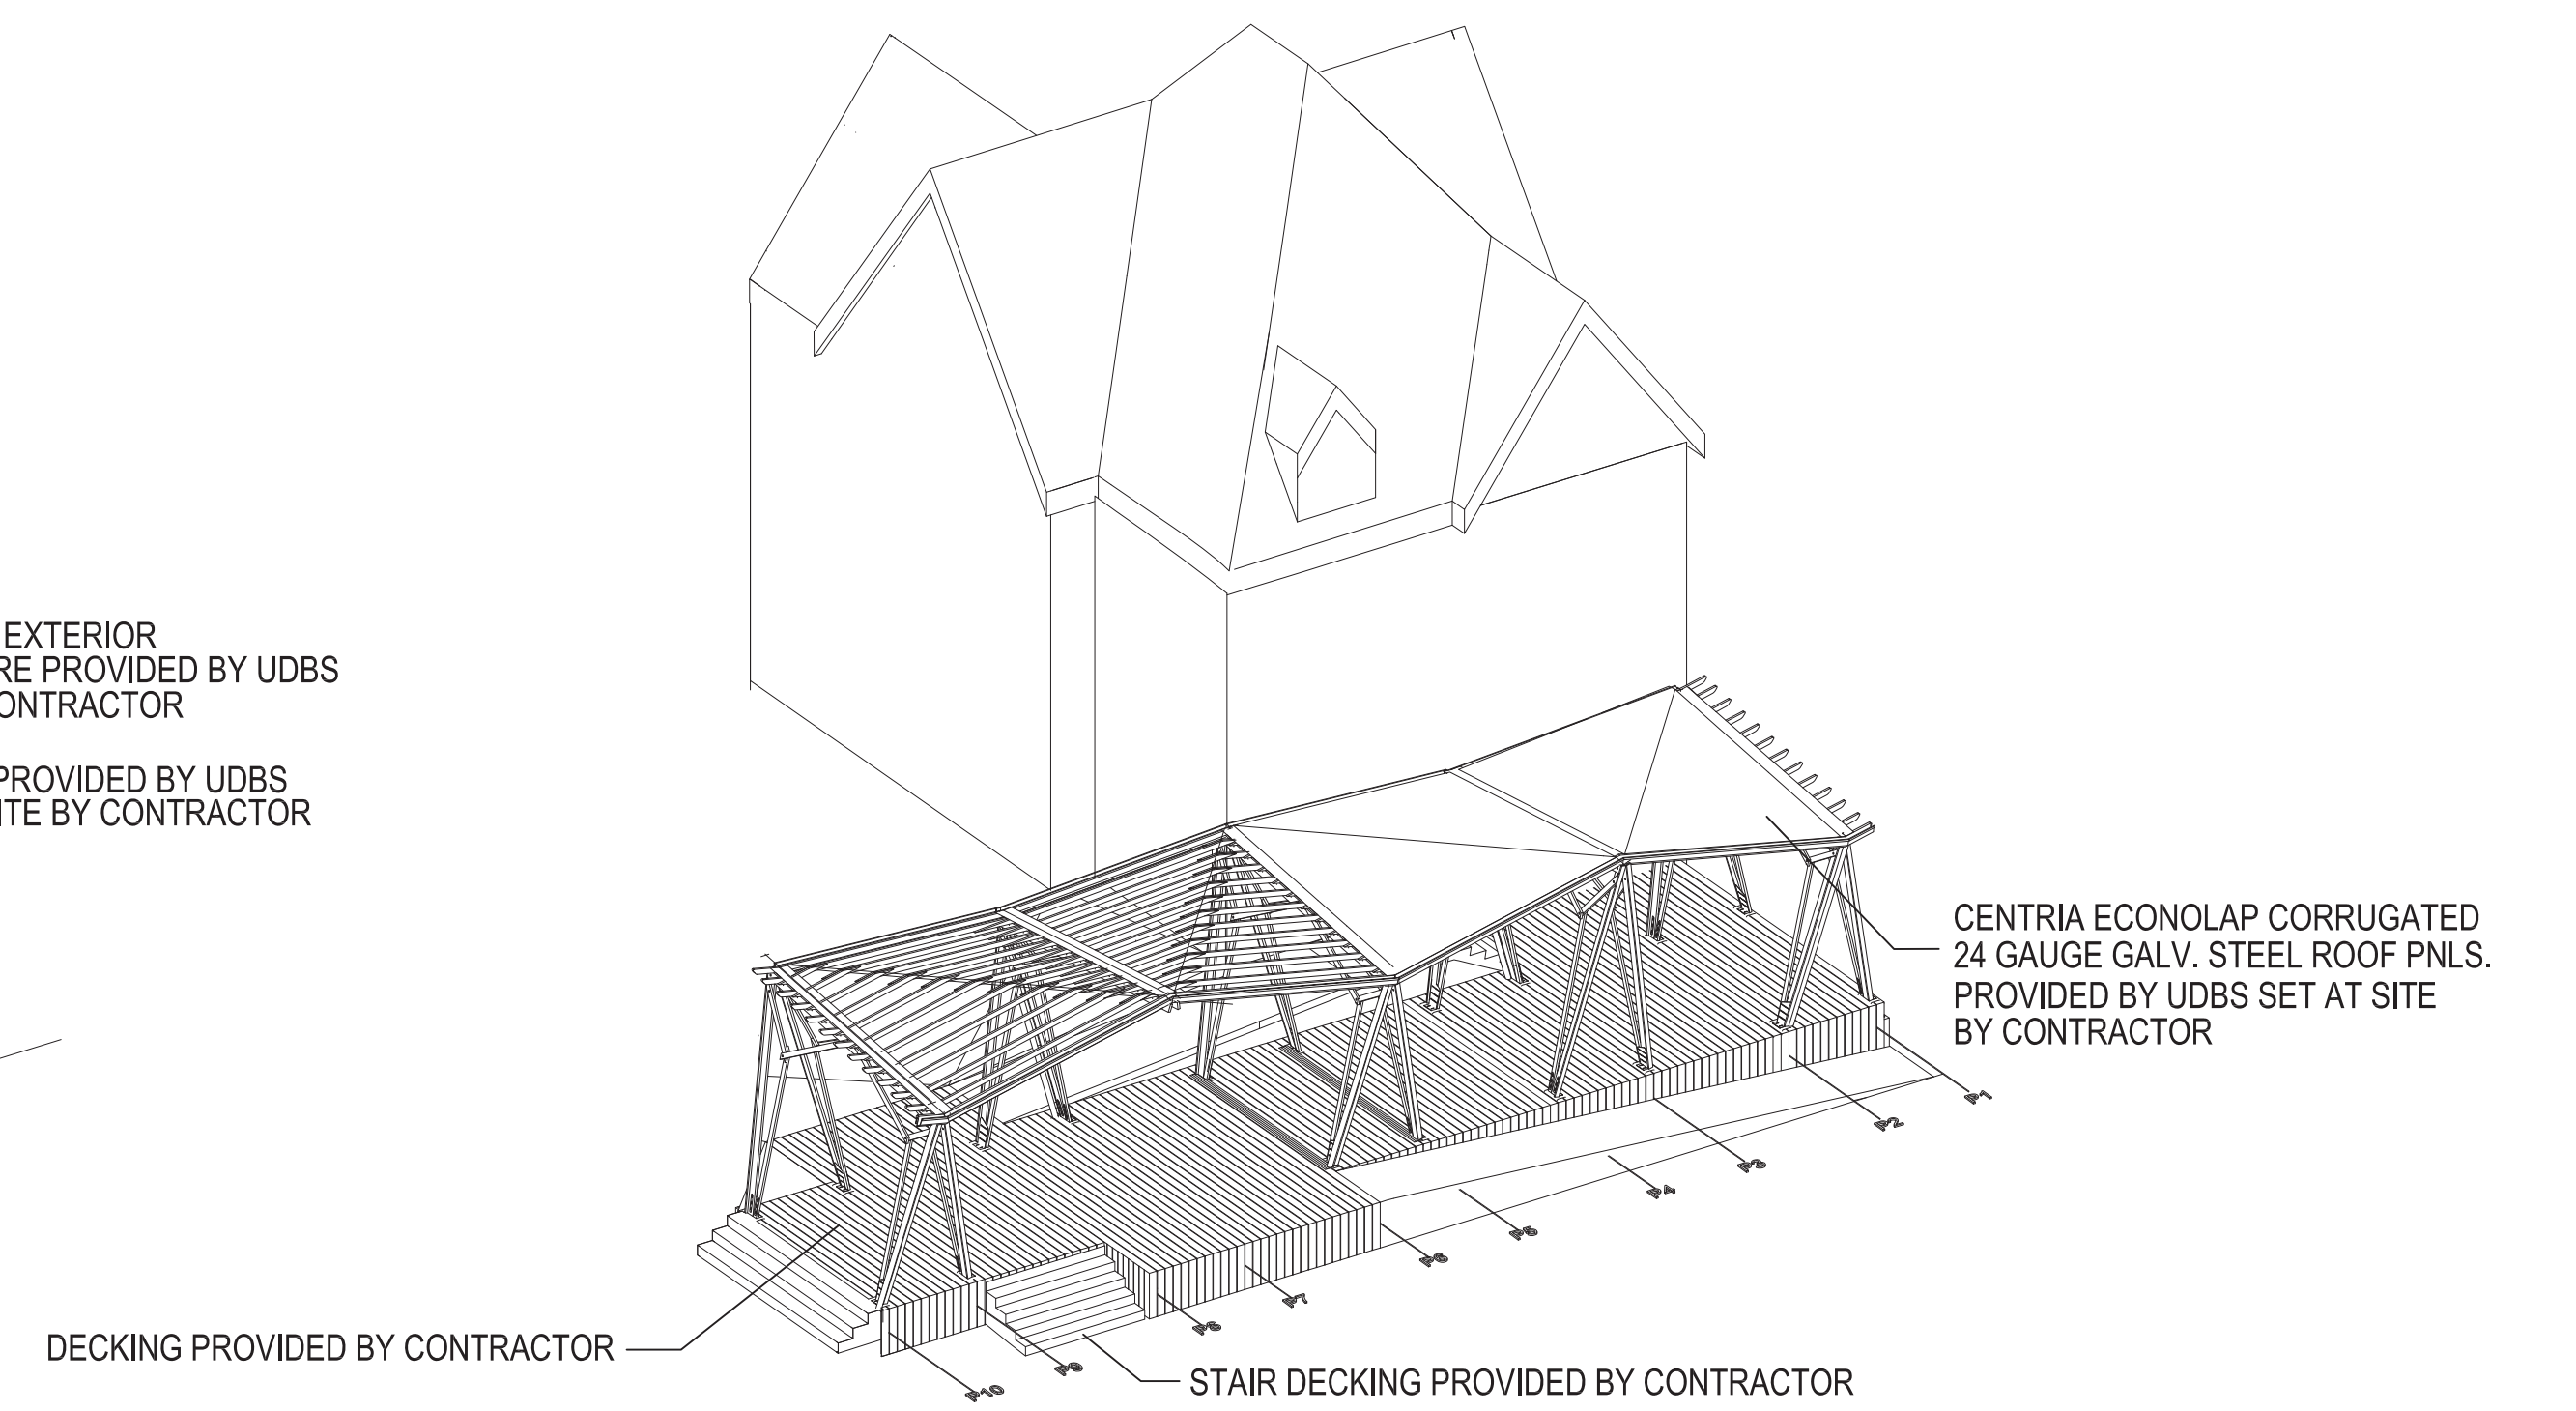


15 METAL SHEETING BAY 01-02
N.T.S.

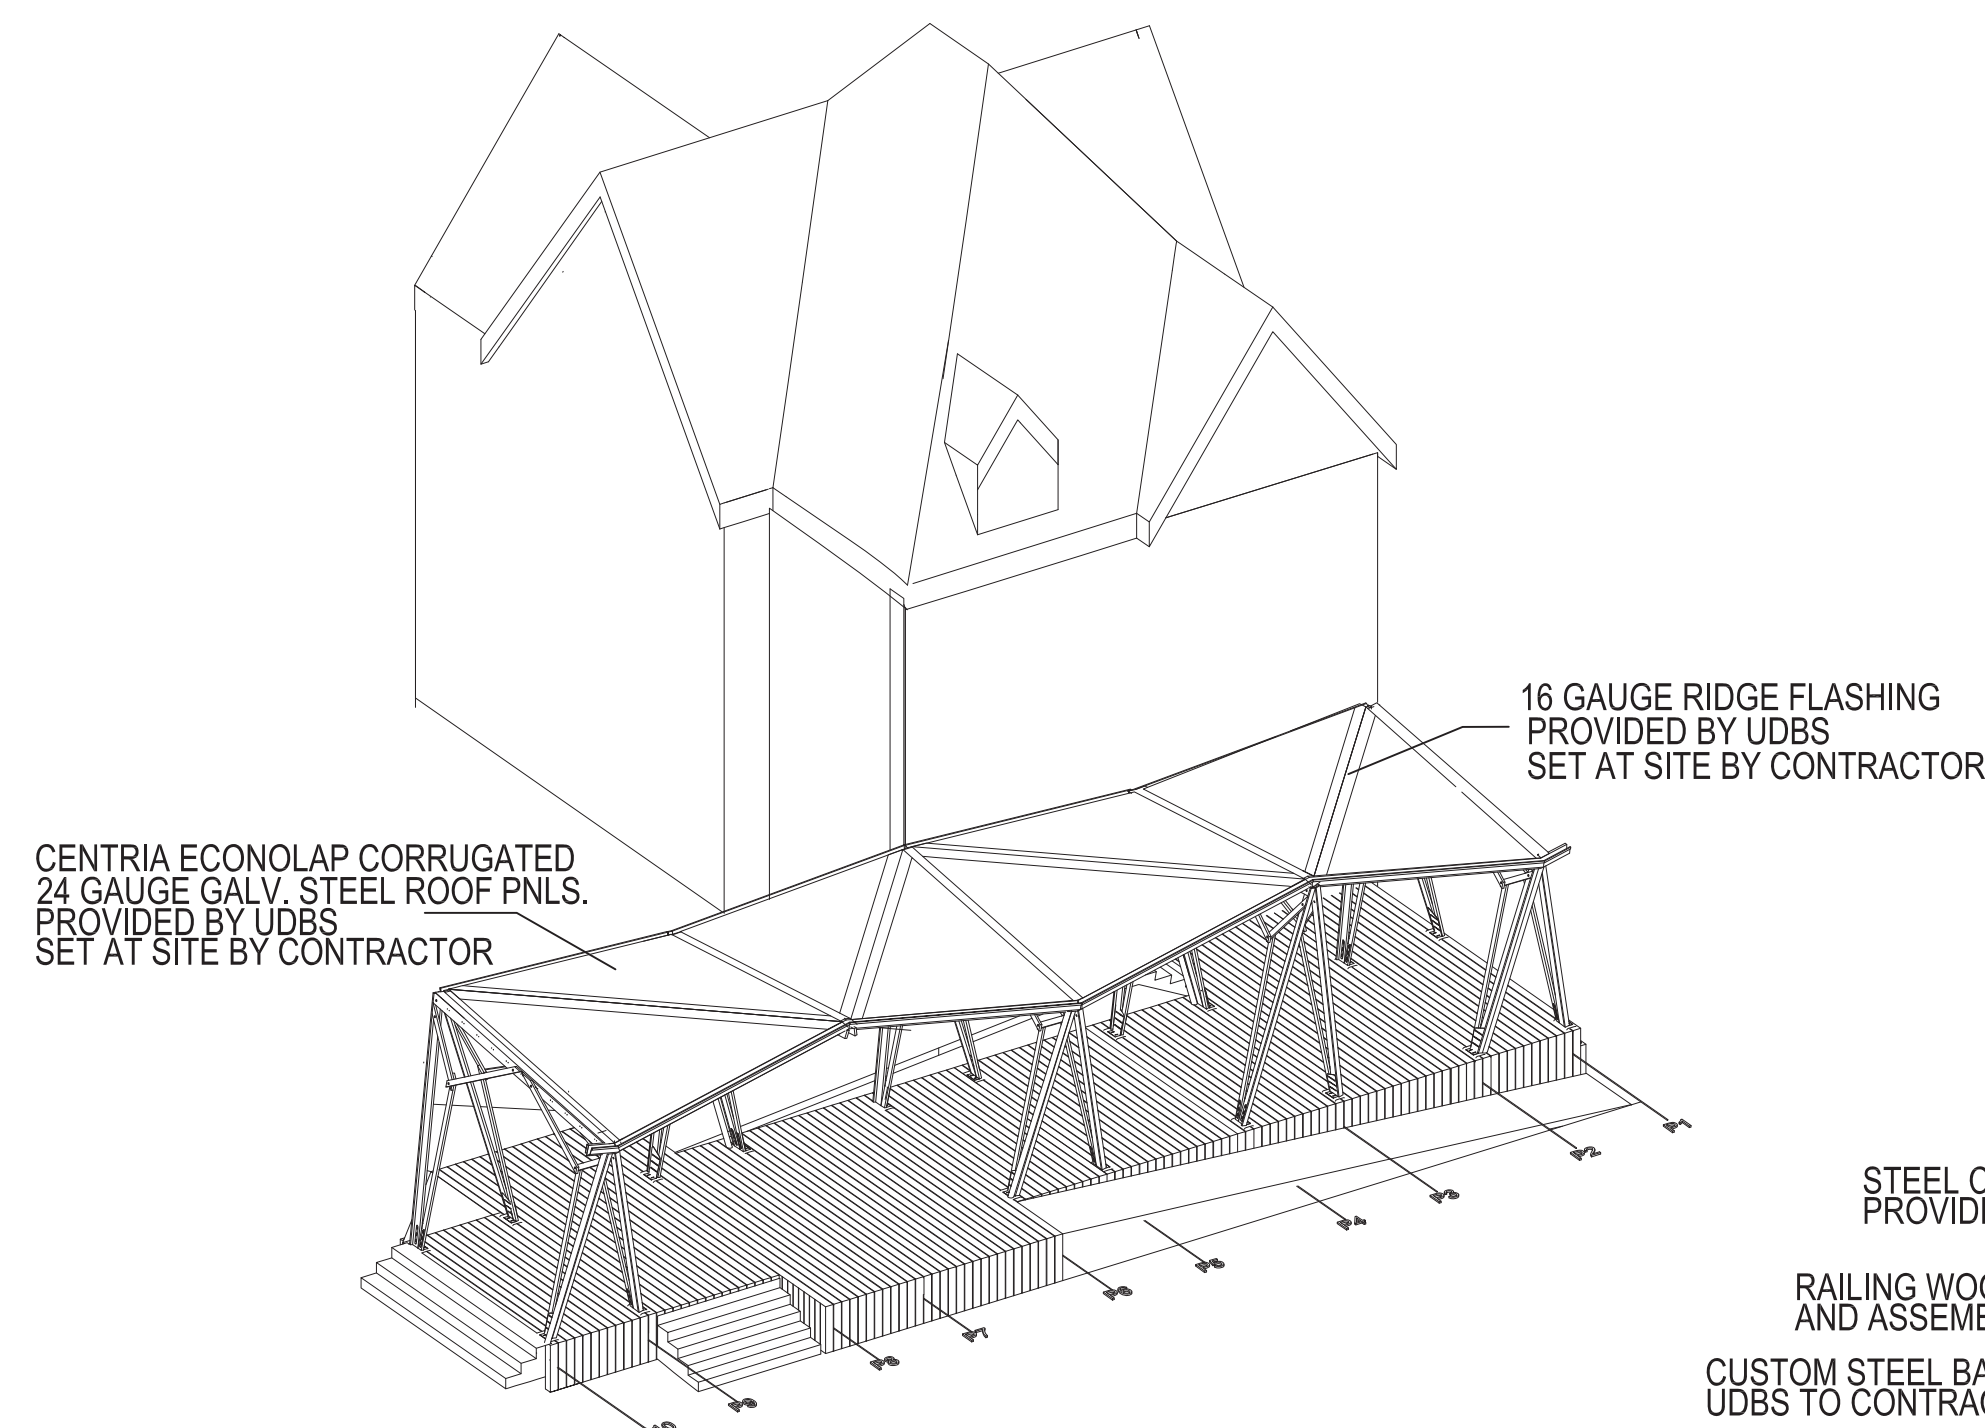

16 METAL SHEETING BAY 03-04 AND RIDGE
N.T.S.

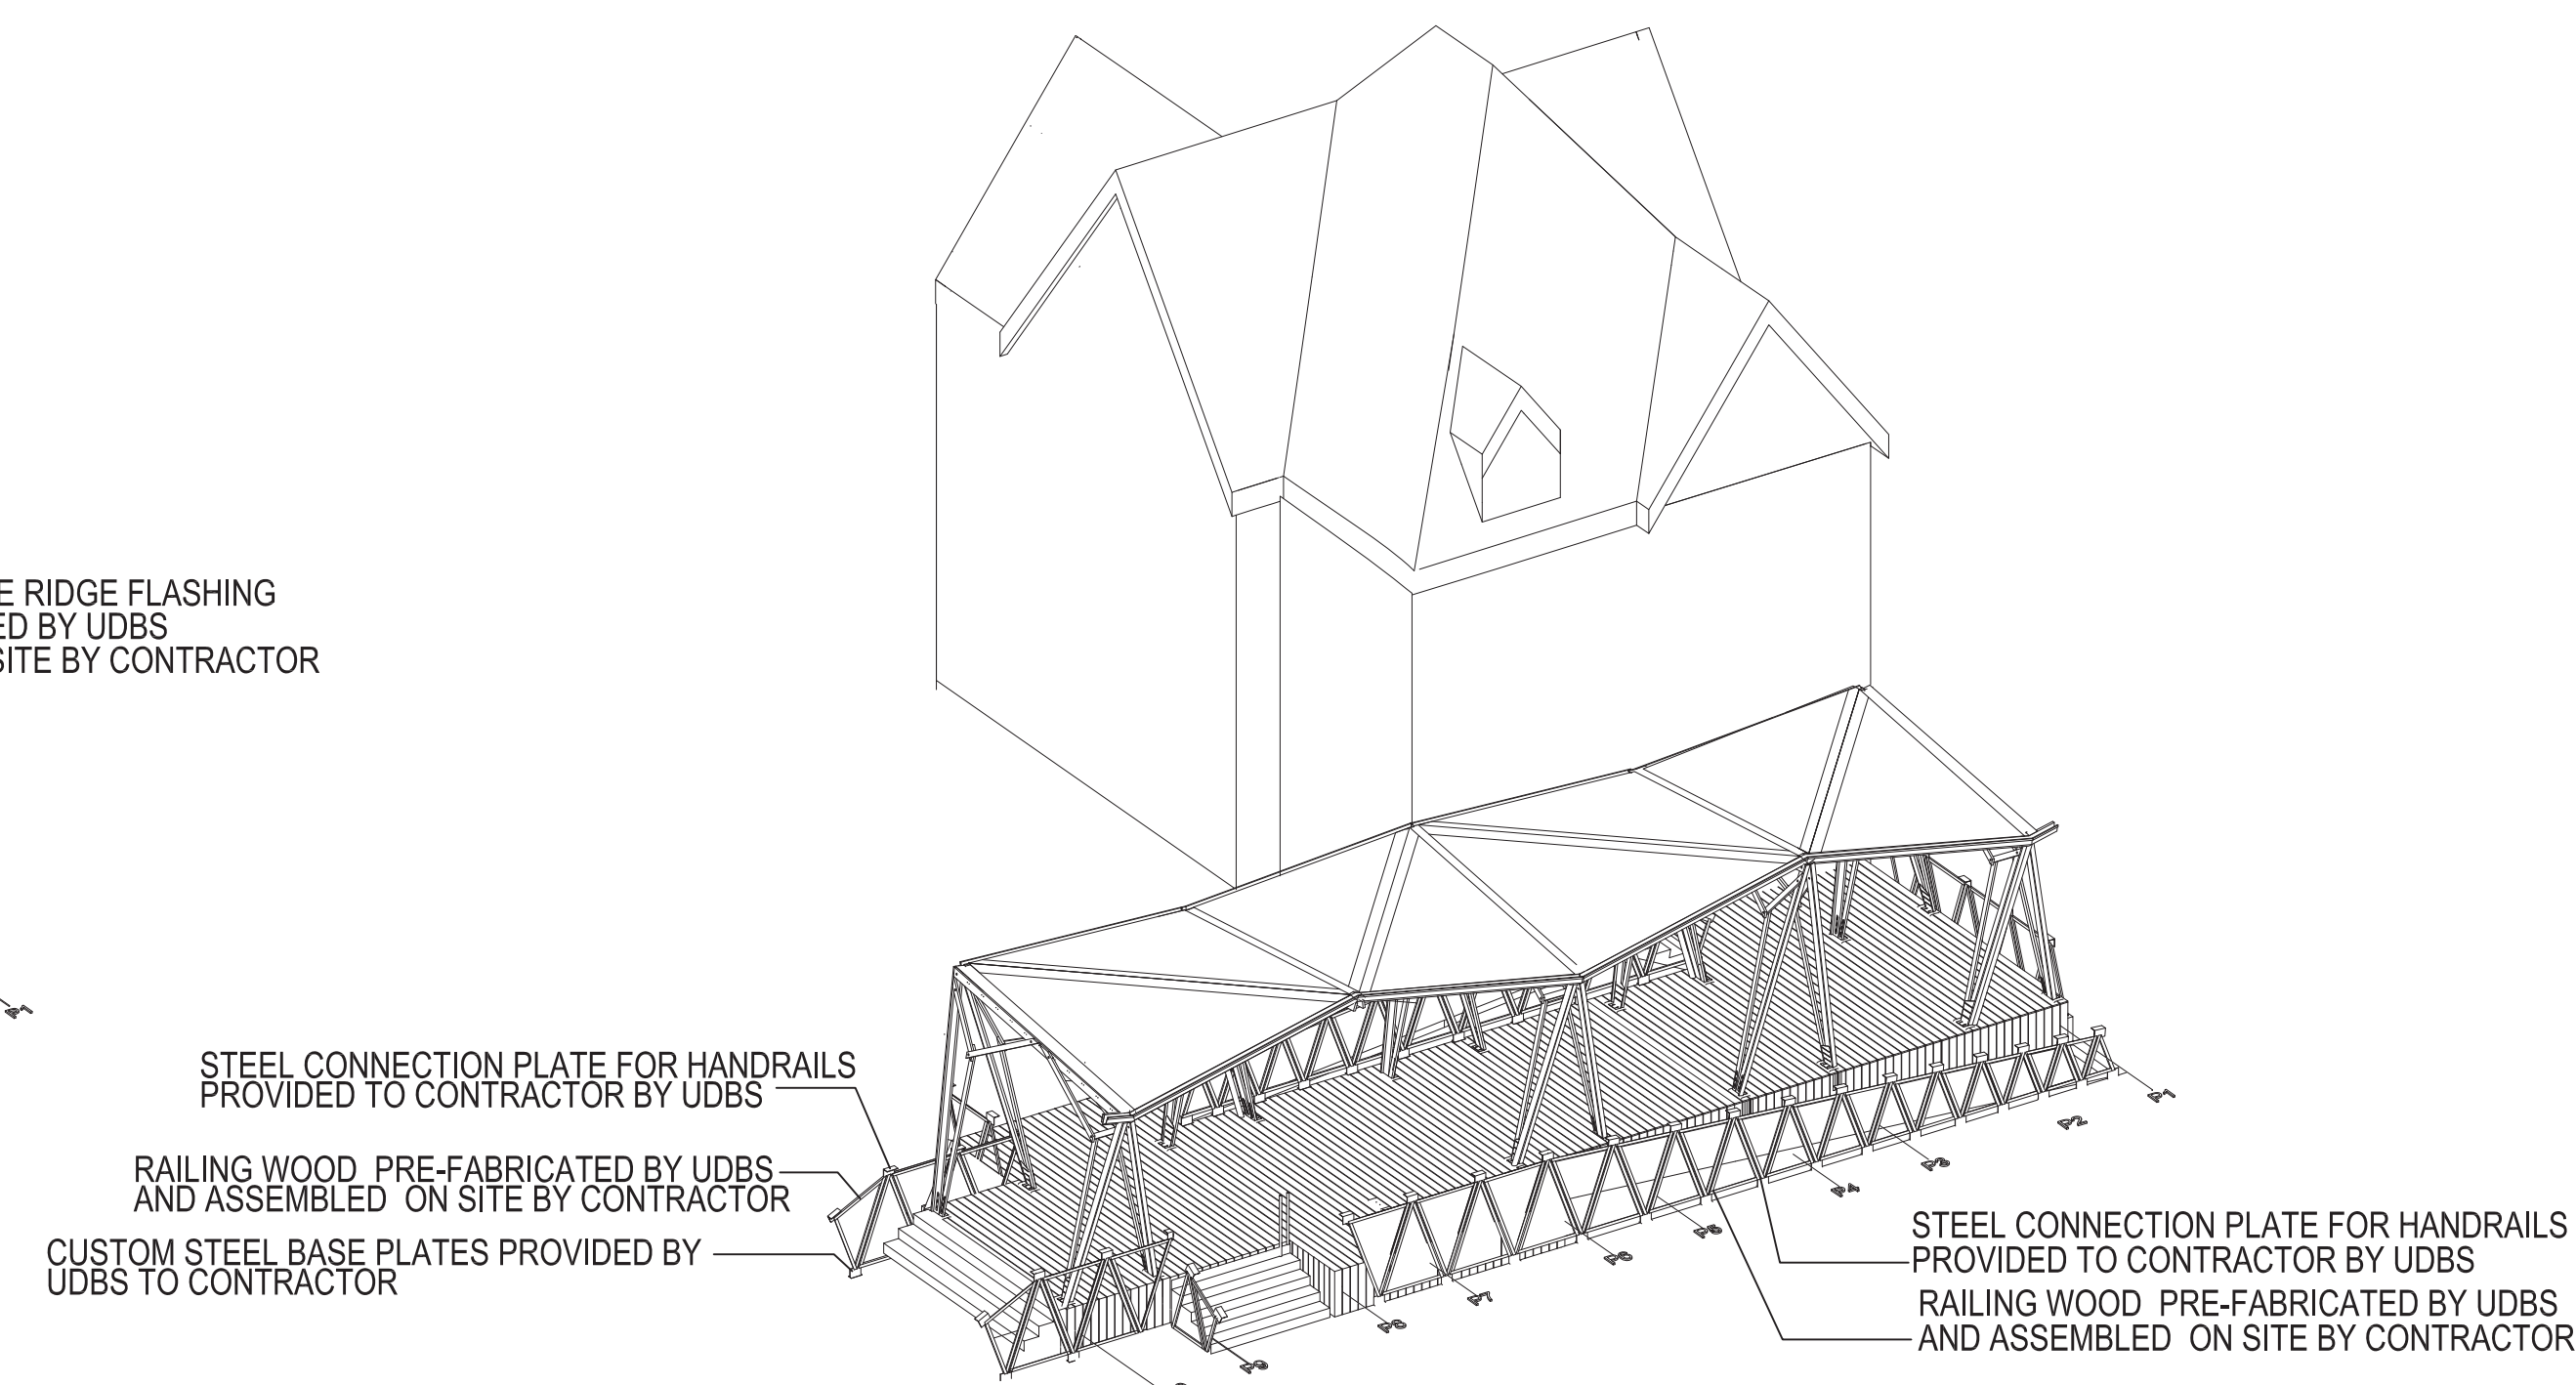

17 RAILING INSTALLATION
N.T.S.

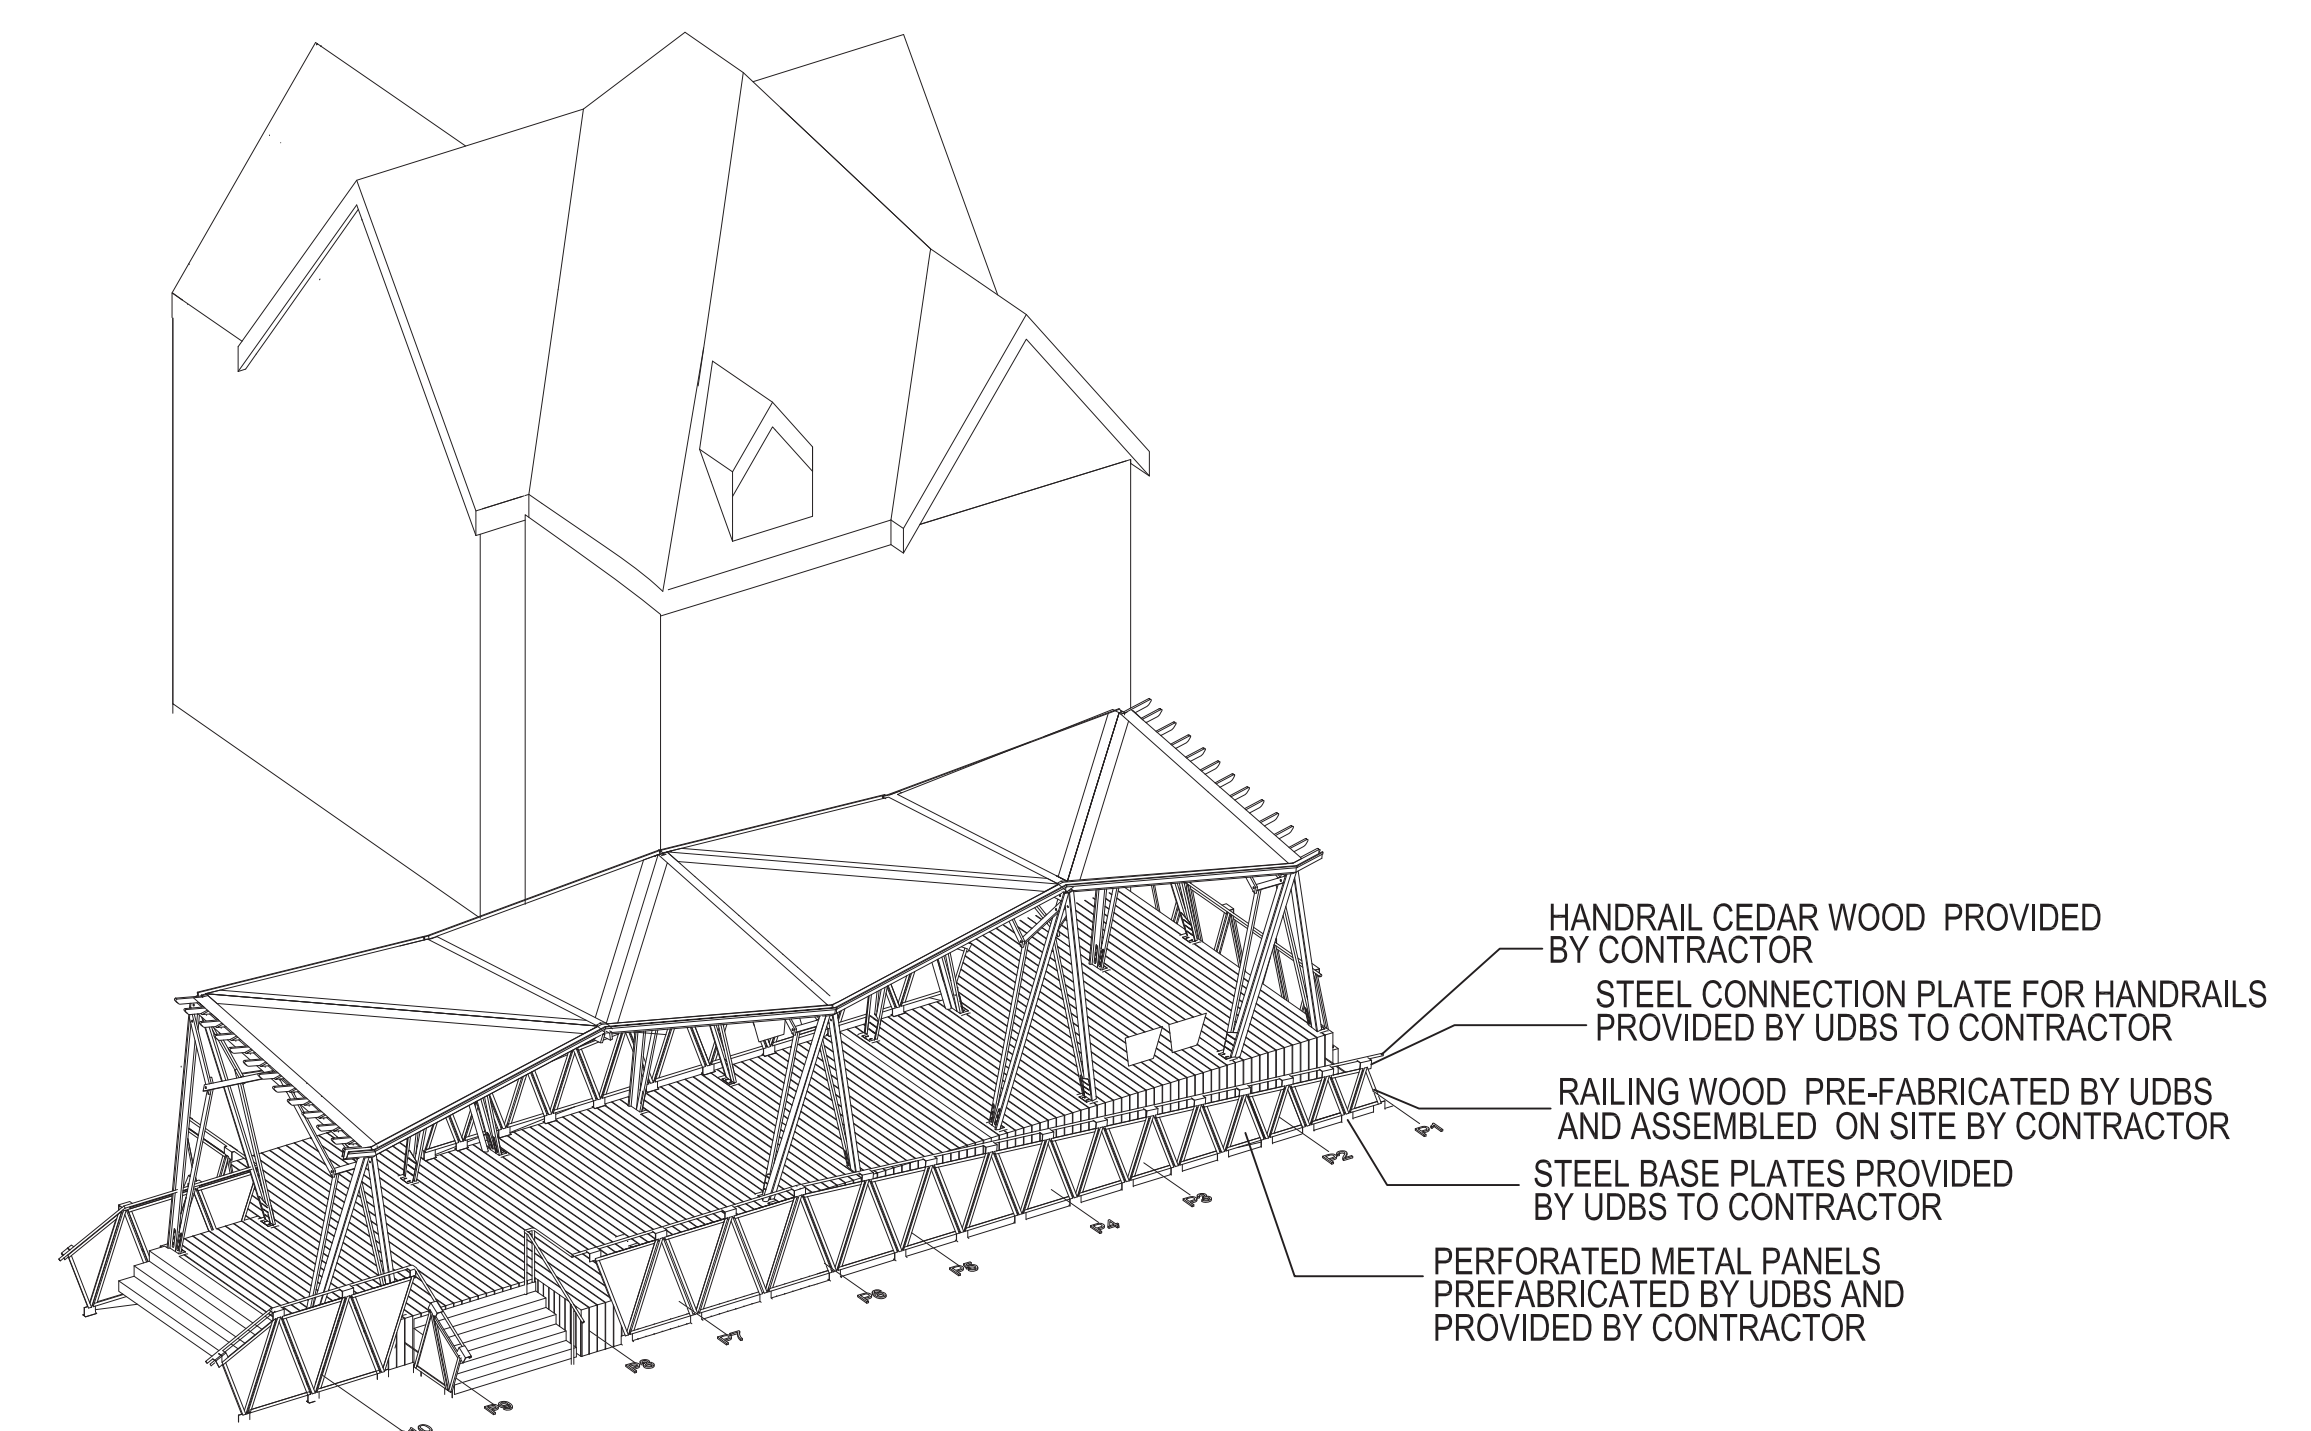

18 HANDRAIL INSTALLATION
N.T.S.

